



Incorporated October 22, 1956

CITY OF SARATOGA

13777 FRUITVALE AVENUE • SARATOGA, CALIFORNIA 95070 • (408) 868-1200

COUNCIL MEMBERS:

*Jill Hunter
Kathleen King
Susie Nagpal
Howard Miller
Chuck Page*

CITY OF SARATOGA, CALIFORNIA

ADDENDUM NO. 1

FOR

SARATOGA VILLAGE PEDESTRIAN ENHANCENMENT PROJECT

FEDERAL PROJECT ID: CML-5332(013)

Attached is Addendum No. 1 which consists of:

- This cover sheet.
- Addendum No. 1.

Each bidder must acknowledge receipt of this Addendum by checking the appropriate space and signing on pages 62 & 63 of the Bid Proposal/Specifications booklet.

ADDENDUM #1

April 7, 2010

**SARATOGA VILLAGE PEDESTRIAN ENHANCENMENT PROJECT
FEDERAL PROJECT ID: CML-5332(013)**

Bid Opening Changes:

None

Other Changes:

1. The details for the Kiosk have been changed from the contract plans. The attached new Kiosk details will consist of a two post detail instead of the four post detail shown on the contract plans. There will be two Kiosks in the project located at 3rd street and Blaney Plaza. Bid item # 4 "KIOSK" on page 64 has already reflected the anticipated change. In addition the attached red marked sheet for the Rebar in footing will be called out as #5 as shown on right. Rebar placement will be corrected and spaced at 12" interval.
2. Item # 26 "Special Concrete Paving at Median" has been deleted. Replace page 65 from Contract Documents with the attached page 65.
3. Clarification: Item #41 Pedestrian STD. Grey Concrete Paving is a Medium Sandblast Finish not Medium Salt Finish. Replace page 65 from Contract Documents with the attached page 65.
4. Clarification: The Contractor will provide surveying and staking at no additional cost to the City.
5. Clarification: Detail 7 on plan sheet LA4.1 illustrates interlocking pavers on concrete at median. The layout legend on LA1.0 calls for 4" cobblestone 3170 stamped concrete. Detail 7 is obsolete and has been removed from project, follow call out on sheet LA1.0.

6. On (Detail 3/C-2) there is no bid item for concrete bands. The Concrete Band labeled in Detail 3/C-2 should be labeled like the 8' crosswalk in detail, labeled as 6" PCC pavement. This is analogous/similar to the 12" wide stamped concrete bordering the 8' stamped concrete Pattern Cobblestone shown in landscape sheets. The Specs covering stamped concrete are Site Concrete. Accounted for in Bid Item #38 'Vehicular Toned Stamped Concrete at Crosswalk'.
7. The Vehicular Stamped/Toned Concrete Paving At Crosswalk by Schofield product will not be used and instead the Bomanite Product will be used or approved equal. The attached Ashlar pattern from Bomanite with the stamped gaps at max. 1/2" wide shall be used or approved equal.

Phone: (303) 369-1115

Fax: (303) 291-0282

Email: info@bomanite.com

8. Clarification: Discard the "Option (A)" under the pot in Detail 1 on plan sheet LA4.2.

Questions may be directed to Macedonio Nunez at (408)-868-1218
(mnunez@saratoga.ca.us).



GATES & ASSOCIATES
 LANDSCAPE ARCHITECTURE
 URBAN PLANNING

300 N. W. 10th Street, Suite 200, Fort Lauderdale, FL 33304
 TEL: 754.561.1234 FAX: 754.561.1235
 WWW.GATESLA.COM

SARATOGA VILLAGE

PEDESTRIAN

ENHANCEMENTS

SARATOGA, GA

BID SET

PROJECT NUMBER	15-00000000
PROJECT NAME	SARATOGA VILLAGE
PROJECT FILE	15-00000000
DATE	01/08/2015
DESIGNER	GATES & ASSOCIATES
SCALE	1/4" = 1'-0"





DETAILS

LA 4.3


PROJECT NUMBER 35 of 38 SHEETS

SEE PLAN FOR LOCATION
 OF THIS KIOSK

WOOD KIOSK (ALL WOOD TERMINALS)
 1. ALL WOOD TERMINALS TO BE
 2. ALL WOOD TERMINALS TO BE
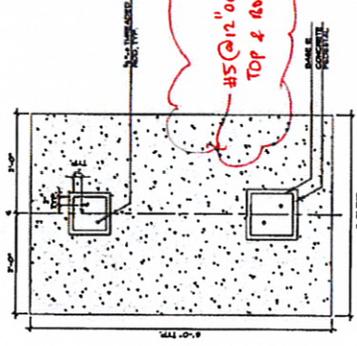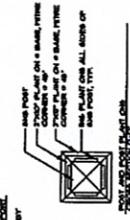

#15 @ 12" OC EM-WAY
 TOP & BOTTOM

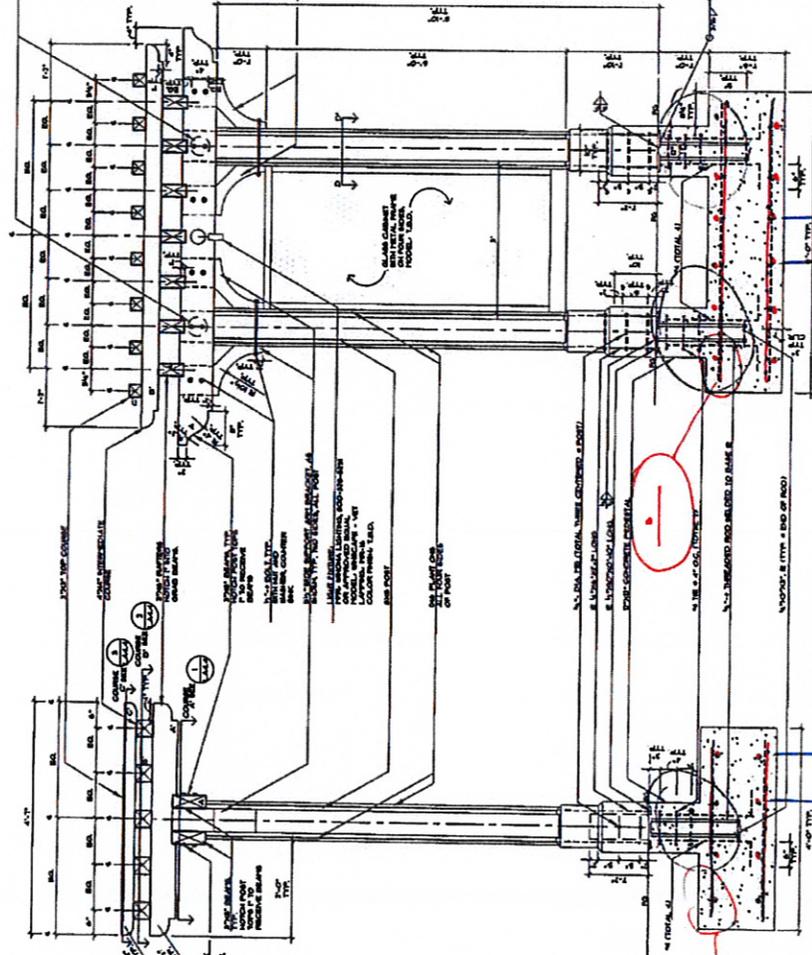

WOOD TRELLIS KIOSK - SIDE ELEVATION
 SCALE: 1" = 1'-0"

WOOD TRELLIS KIOSK - END ELEVATION
 SCALE: 1" = 1'-0"

12" TIP

12" TIP

12" TIP

ITEM	QUANT.	UNIT	DESCRIPTION	UNIT PRICE	PRICE
26			DELETED FROM PROJECT ADDENDUM #1		
27	81	LF	6" CONCRETE CURB (PER CALTRANS STD PLAN A87A TYPE A1)		
28	767	LF	CONCRETE CURB & GUTTER (PER CALTRANS STD PLAN A87A A2)		
29	10	EA	CURB RAMP (PER CALTRANS STD PLAN A88A "CASE A")		
			DRAINAGE		
30	15	LF	15 " RCP STORM DRAIN		
31	150	LF	18 " RCP STORM DRAIN		
32	6	EA	SD INLET (PER CALTRANS STD PLAN D73 G-3)		
33	1	EA	SDMH		
			WATER		
34	1	EA	INSTALL WATER VALVE		
35	10	LF	INSTALL 8" PVC		
			SIGNING AND STRIPING		
36	1	LS	SIGNING AND STRIPING		
37	1	EA	FLASHING PEDESTRIAN LIGHTS (CROSSWALK)		
			LANDSCAPE/HARDSCAPE		
38	3225	SF	VEHICULAR TONED STAMPED CONCRETE AT CROSSWALK		
39	740	SF	VEHICULAR STAMPED CONCRETE @ MEDIAN		
40	1525	SF	PEDESTRIAN STD. GREY CONCRETE PAVING (SALT FINISH)		
41	5230	SF	PEDESTRIAN STD. GREY CONCRETE PAVING (MEDIUM SANDBLAST FINISH)		
42	400	LF	CONCRETE SEATWALL WITH WOOD RAILING		
43	25	LF	SEATWALL		
44	13	EA	RELOCATE EXISTING TRASH RECEPTACLE		
45	10	EA	LIGHT POLE WITH BRACKETS (INC. FOOTING, TRENCH, INSTALLATION)		
46	9	EA	BIKE RACK		
47	10	EA	BENCH		
48	20	EA	HANGING BASKETS		

LAYOUT LEGEND



VEHICULAR STAMPED CONCRETE PAVING AT CROSSWALK:
S.C.D.

PATTERN: MEDIUM ASHLAR SLATE (ENGLISH SLATE
TEXTURE)

MFR: BOMANITE

PH: 303-369-1115, OR APPROVED EQUAL.

EDGE PATTERN, TYP: GRANITE--12"X12"

MFR: BOMANITE

PH: 303-369-1115, OR APPROVED EQUAL

COLOR OPTIONS (3) BY L.M. SCHOFIELD CO.



PH: 800-800-9000 OR APPROVED EQUAL

A - 50 SLATE GREY

A - 29 TERRA COTTA

A - 59 BEIGE CREAM

CONTRACTOR TO PROVIDE 4'X4' MOCK UP FOR EACH
COLOR FOR REVIEW, FINAL COLOR SELECTION AND
APPROVAL.

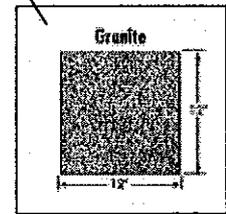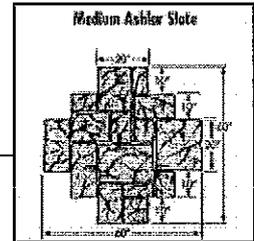

1 OF 2



GATES + ASSOCIATES

LANDSCAPE ARCHITECTURE

LAND PLANNING URBAN DESIGN

2671 GROW CANYON RD, SAN RAMON, CA, 94583

TEL 925.736.6176 FAX 925.886.8901

WWW.DGATES.COM

ADDENDUM 1: CLARIFICATION OF STAMPED CONCRETE PATTERNS

DATE: 4/7/10


JOB #: P3866

REVISION SHEET: LA-1.0

SCALE: N.T.S.

SARATOGA VILLAGE PEDESTRIAN ENHANCEMENTS

Medium Ashlar Slate

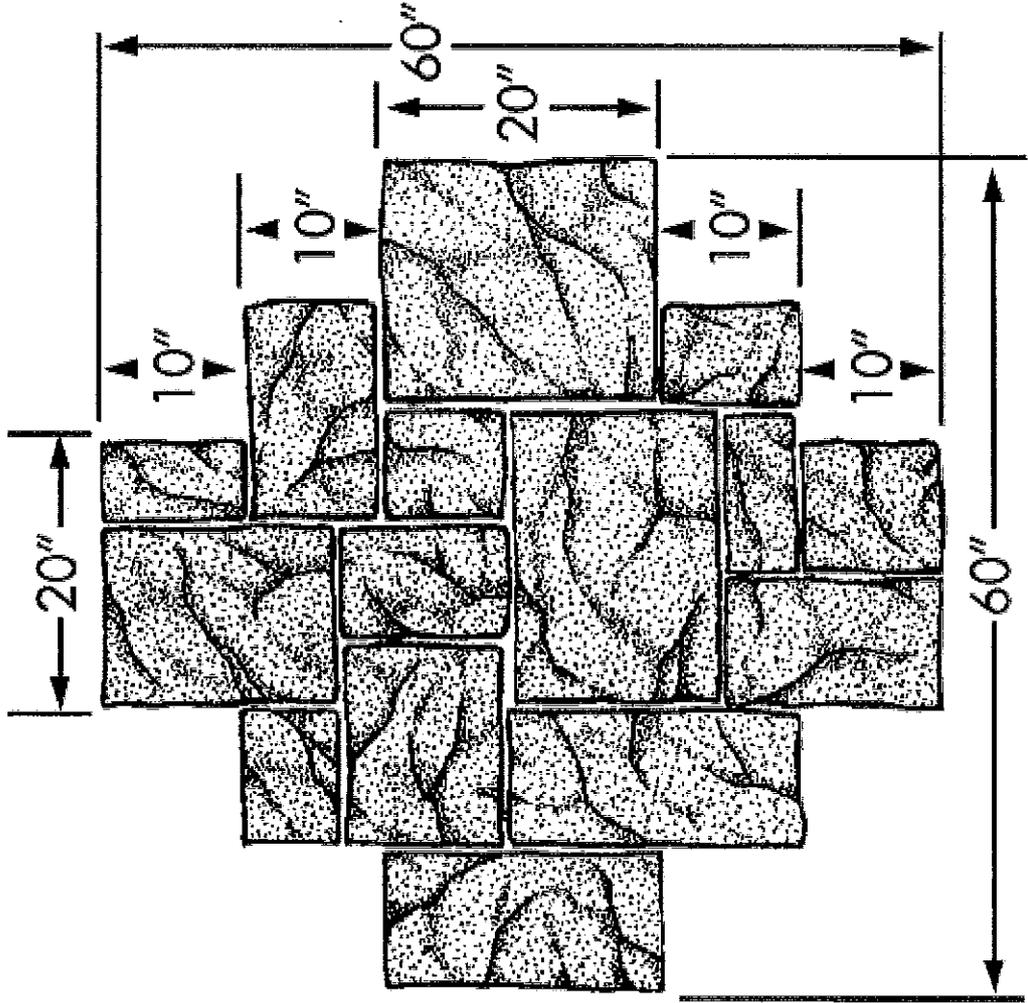

**Tool A shown –
Individual stones
vary in size from
8" x 9" to
18" x 20"**

**Tool B with
different stone
configurations
from 8" x 9" to
21" x 32" also
available**




GATES & ASSOCIATES
 LANDSCAPE ARCHITECTURE
 LAND PLANNING URBAN DESIGN

2571 CROW CANYON RD, SAN RAMON, CA 94583
 TEL: 925.738.8176 FAX: 925.838.8901
 WWW.DGATES.COM

SARATOGA VILLAGE
 PEDESTRIAN
 ENHANCEMENTS
 SARATOGA, GA
 BID SET

REVISION	DESCRIPTION	DATE
K006	REVISION	3-20-10

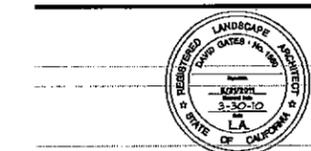


PROJECT NAME: SARATOGA VILLAGE
 PROJECT NUMBER: P3866
 PROJECT FILE: DE-SARATOGA VILLAGE.DWG
 DRAWN: G L CURS
 CHECK: KC
 DATE: MARCH 16, 2010

SCALE:



DETAILS

LA4.3
 PROJECT NORTH 35 OF 38 SHEETS

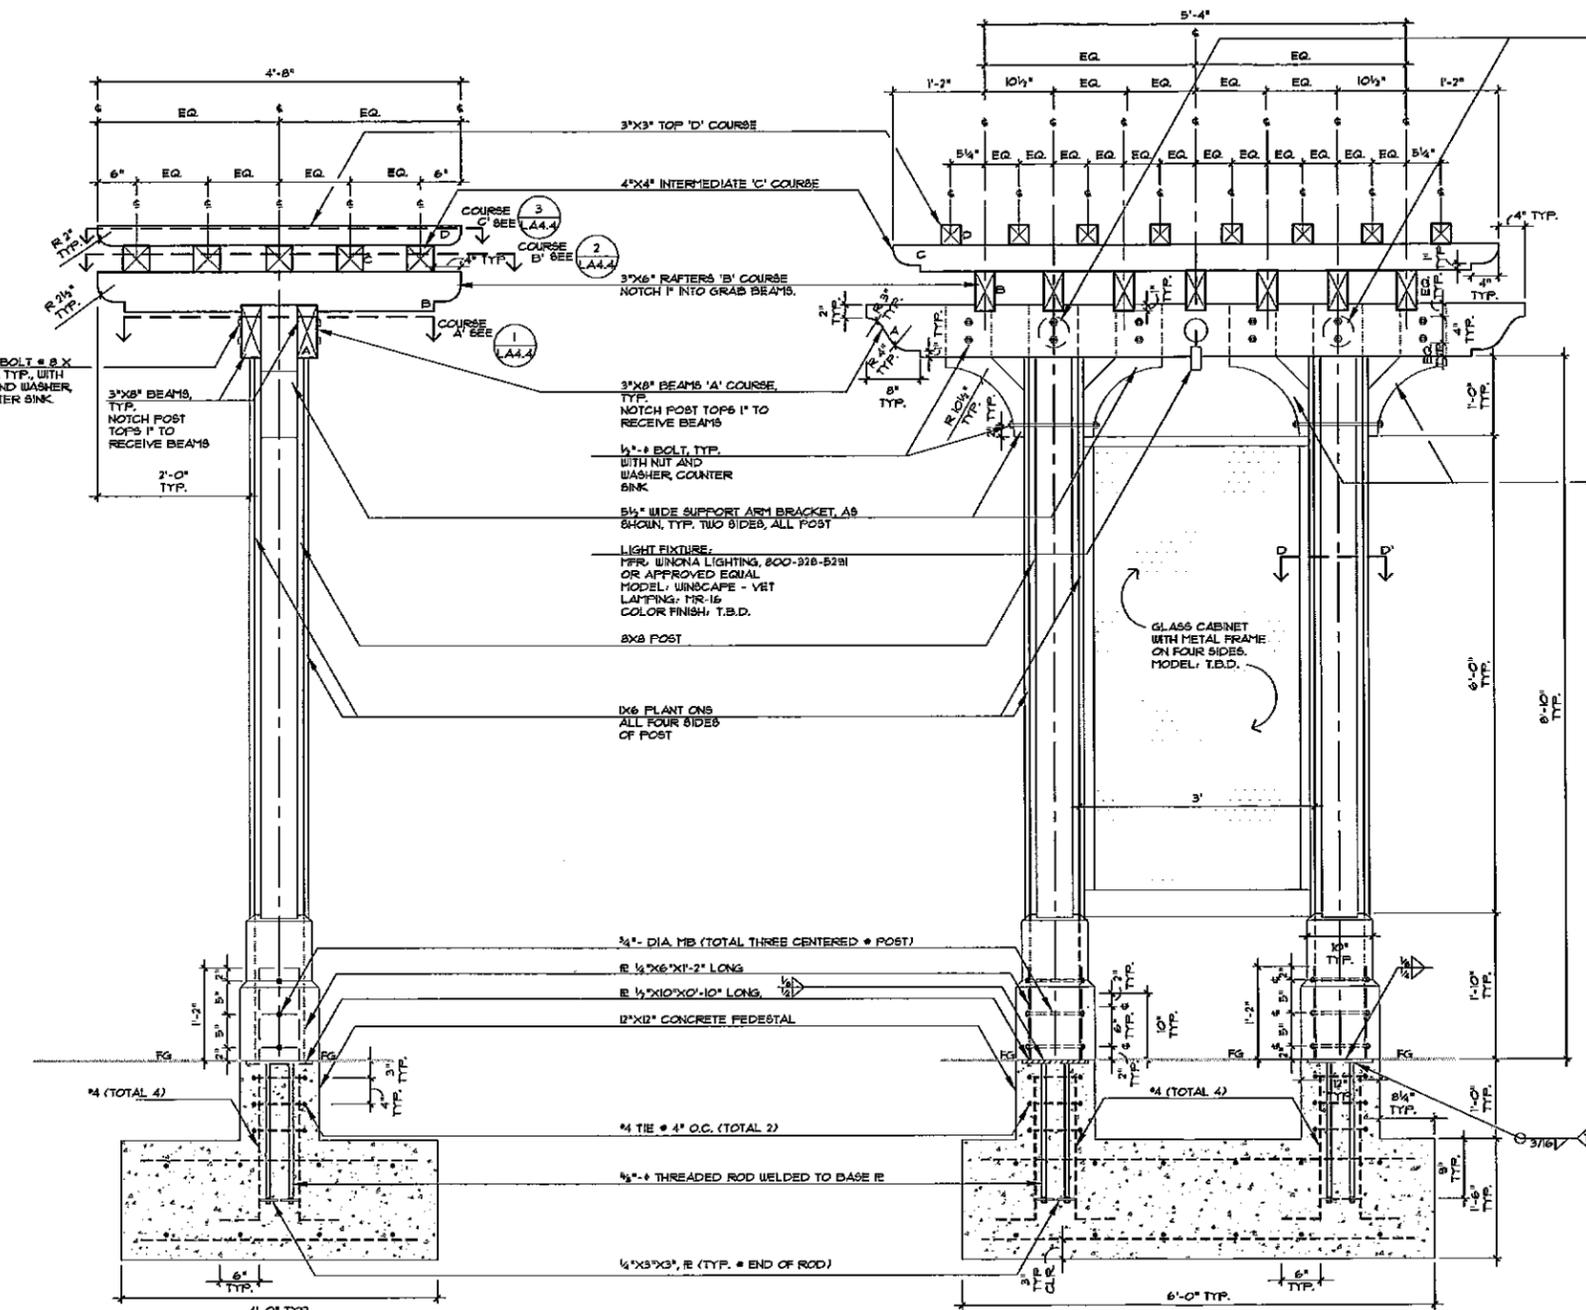

WOOD STAIN (ALL WOOD MEMBERS):
 PFR: CABOT
 PH: 800-871-8246
 TYPE: SEMI-TRANSPARENT
 COLOR: CORDOYAN BROWN
 CONTRACTOR TO SUBMIT COLOR SAMPLE FOR REVIEW
 AND APPROVAL PRIOR TO COMMENCEMENT OF WORK.


NOTES:
 1) ALL WOOD MEMBERS TO BE REDWOOD S4S SELECT.
 2) ALL CONNECTORS TO BE HOT DIP GALVANIZED PLATES.
 3) ALL WOOD MEMBERS WITHOUT INCH MARKS ARE NOMINAL WOOD MEMBER SIZES. WOOD MEMBERS SHOWN WITH INCH MARK DESIGNATIONS ARE CUSTOM MILLED DIMENSIONS.

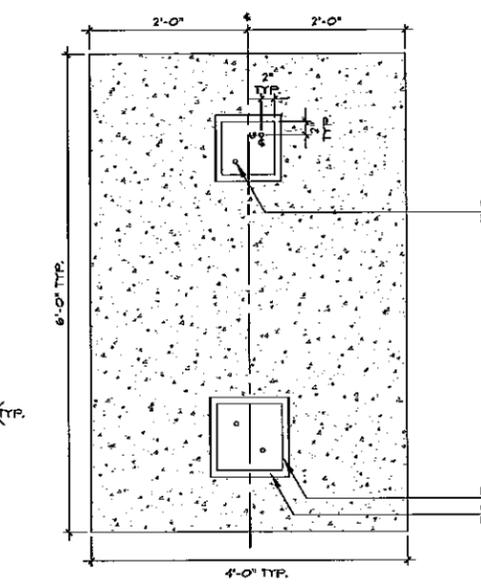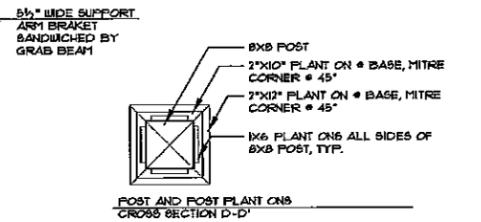


1 WOOD TRELLIS KIOSK - END ELEVATION
 SCALE: 1" = 1'-0"

2 WOOD TRELLIS KIOSK - SIDE ELEVATION
 SCALE: 1" = 1'-0"


ROOTING PLAN

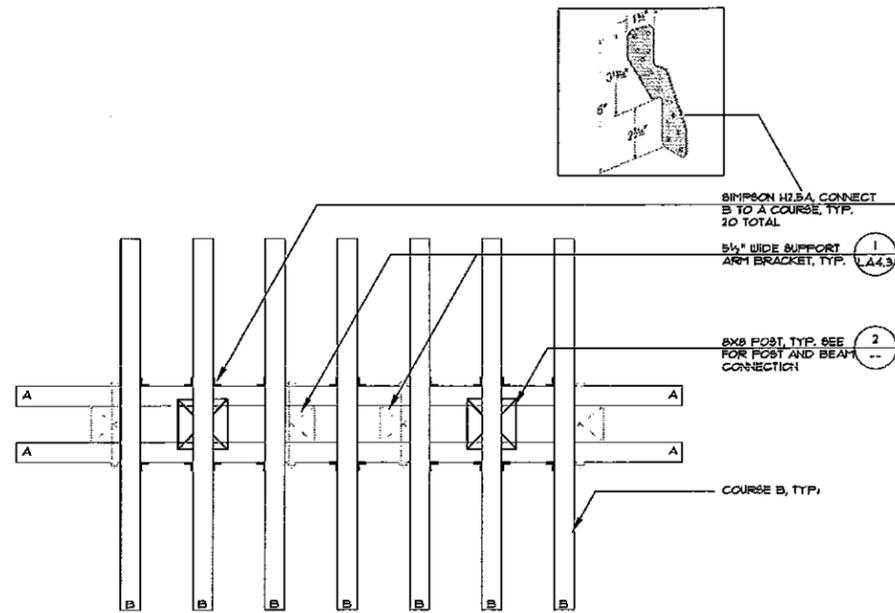


1 WOOD TRELLIS KIOSK - RAFTER PLAN VIEW A-A'
SCALE: 1" = 1'-0"

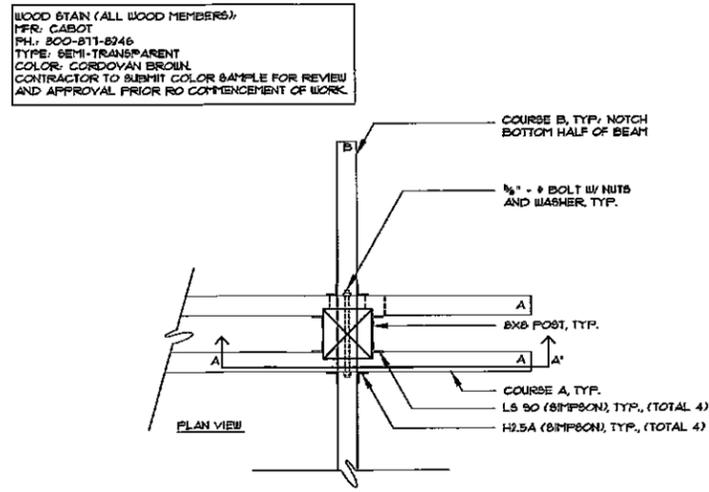

2 WOOD TRELLIS KIOSK - RAFTER PLAN VIEW A-A' CORNER DETAIL
SCALE: 1" = 1'-0"

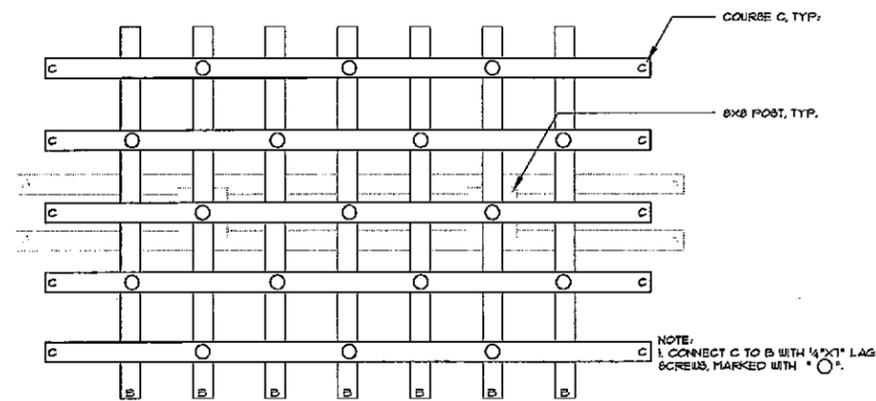

3 WOOD TRELLIS KIOSK - RAFTER PLAN VIEW B-B'
SCALE: 1" = 1'-0"

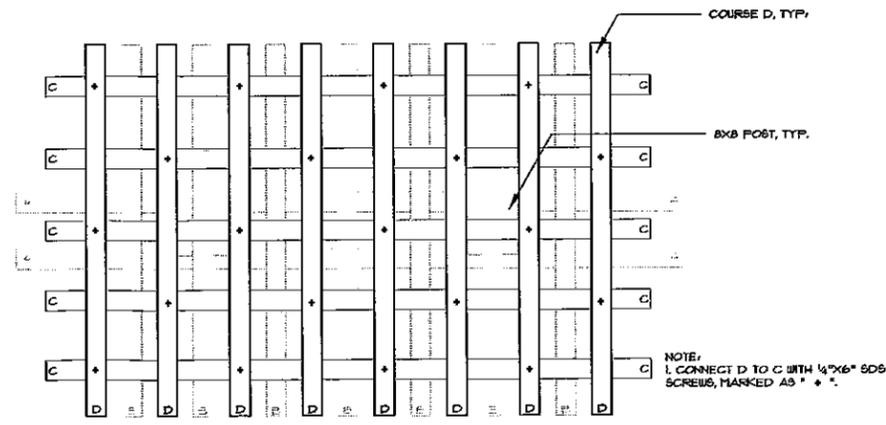

4 WOOD TRELLIS KIOSK - RAFTER PLAN VIEW C-C'
SCALE: 1" = 1'-0"

GATES & ASSOCIATES
LANDSCAPE ARCHITECTURE
LAND PLANNING URBAN DESIGN

2571 BROW CANYON RD, SAN RAMON, CA. 94583
TEL: 925.735.6176 FAX: 925.838.8921
WWW.DGATES.COM

SARATOGA VILLAGE
PEDESTRIAN
ENHANCEMENTS

SARATOGA, CA

BID SET

REVISION:	DESCRIPTION:	DATE:
Kiosk Revision		3-30-10




PROJECT NAME: SARATOGA VILLAGE
PROJECT NUMBER: P3866
PROJECT FILE: DG-SARATOGA VILLAGE.DWG
DRAWN: G L-CJ/S
CHECK: KC
DATE: MARCH 16, 2010

SCALE: 1" = 1'-0"

DETAILS



PROJECT NORTH 36 OF 38 SHEETS

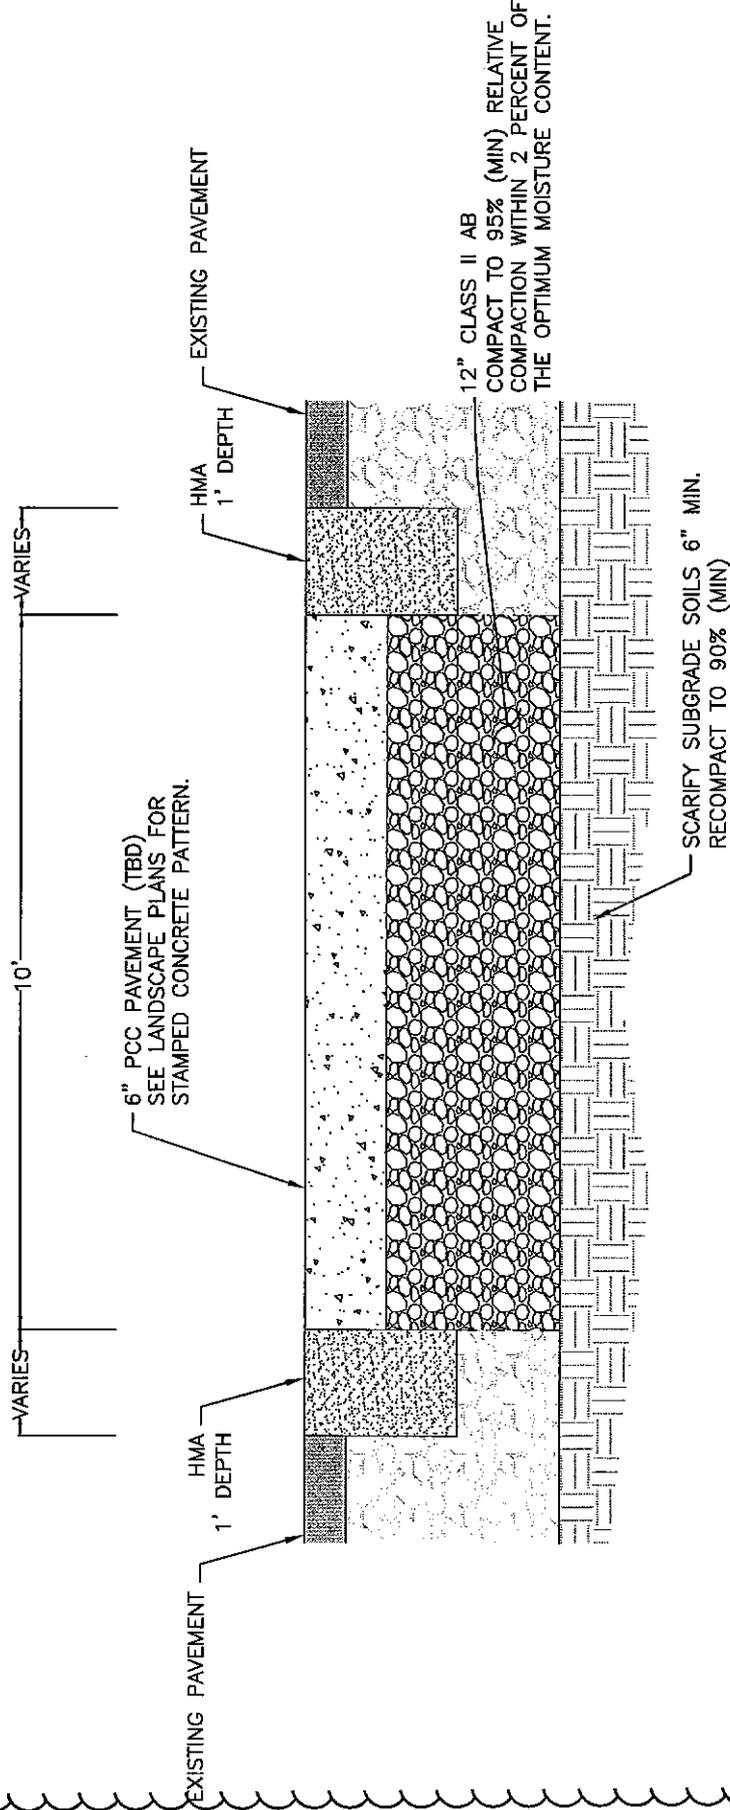

CROSSWALK CROSS SECTION **3**
 NTS

ADDENDUM #1, 4/6/10