



# QUITO ROAD BRIDGE REPLACEMENT AT SAN TOMAS AQUINO CREEK

CITY OF SARATOGA

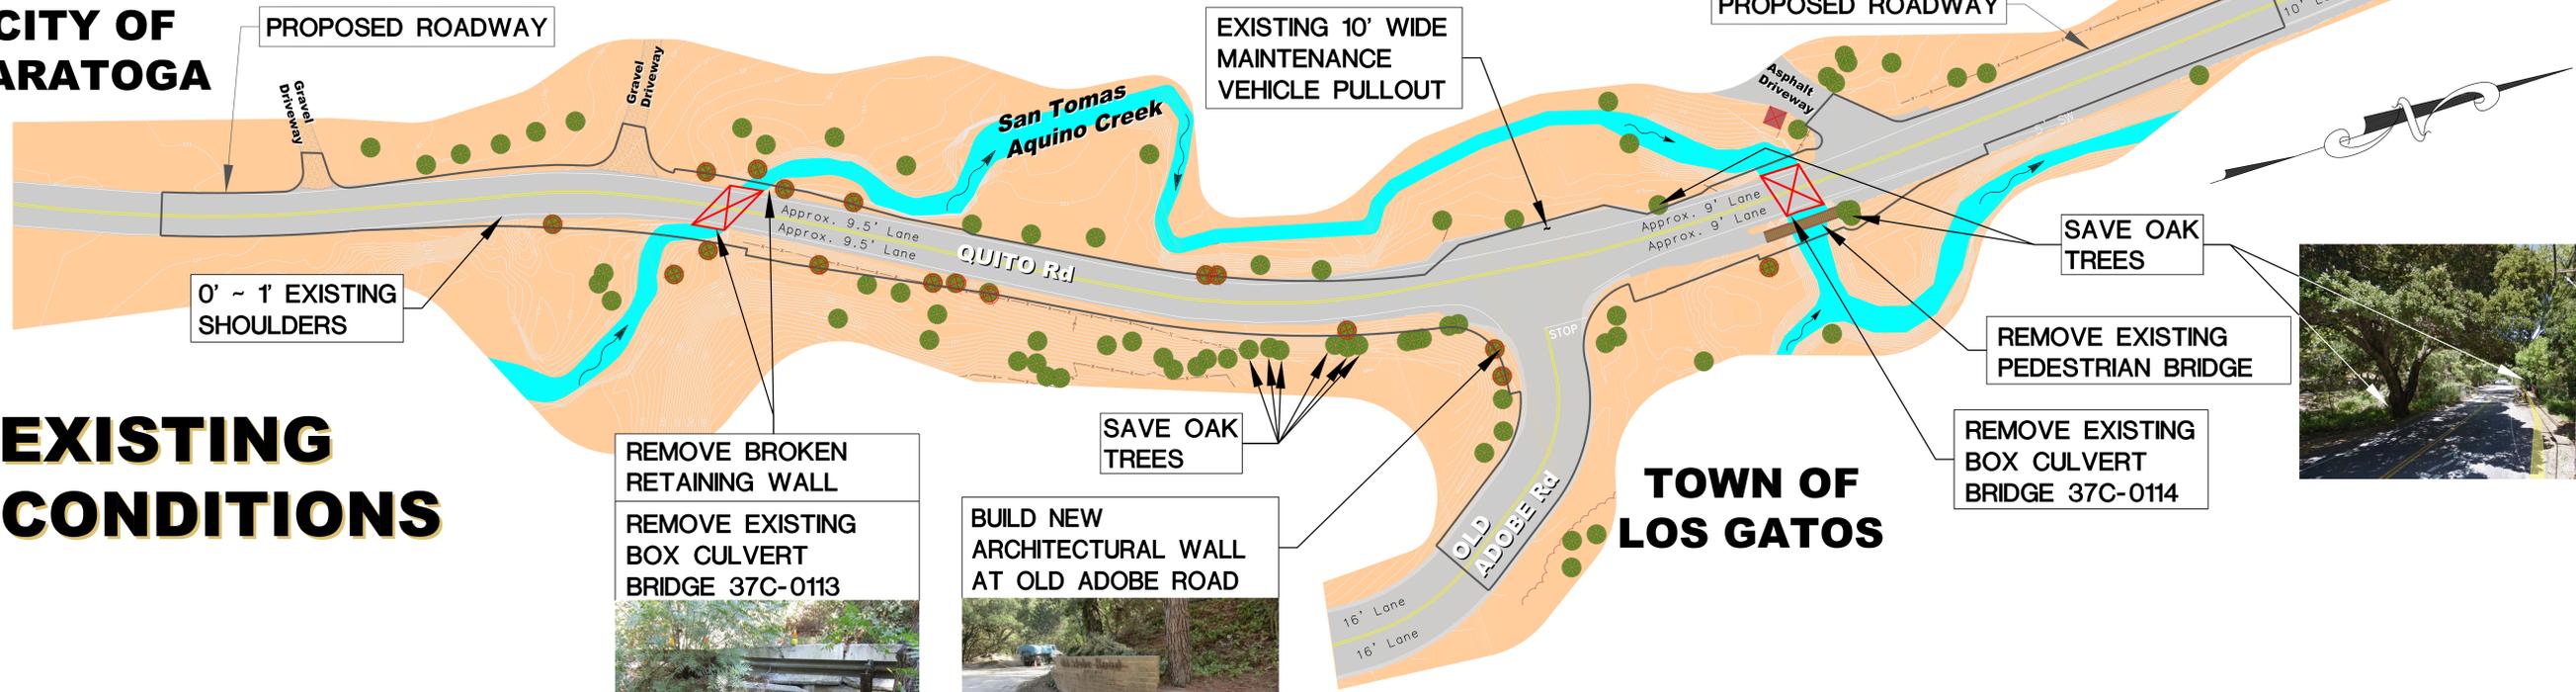

## EXISTING CONDITIONS

CITY OF SARATOGA

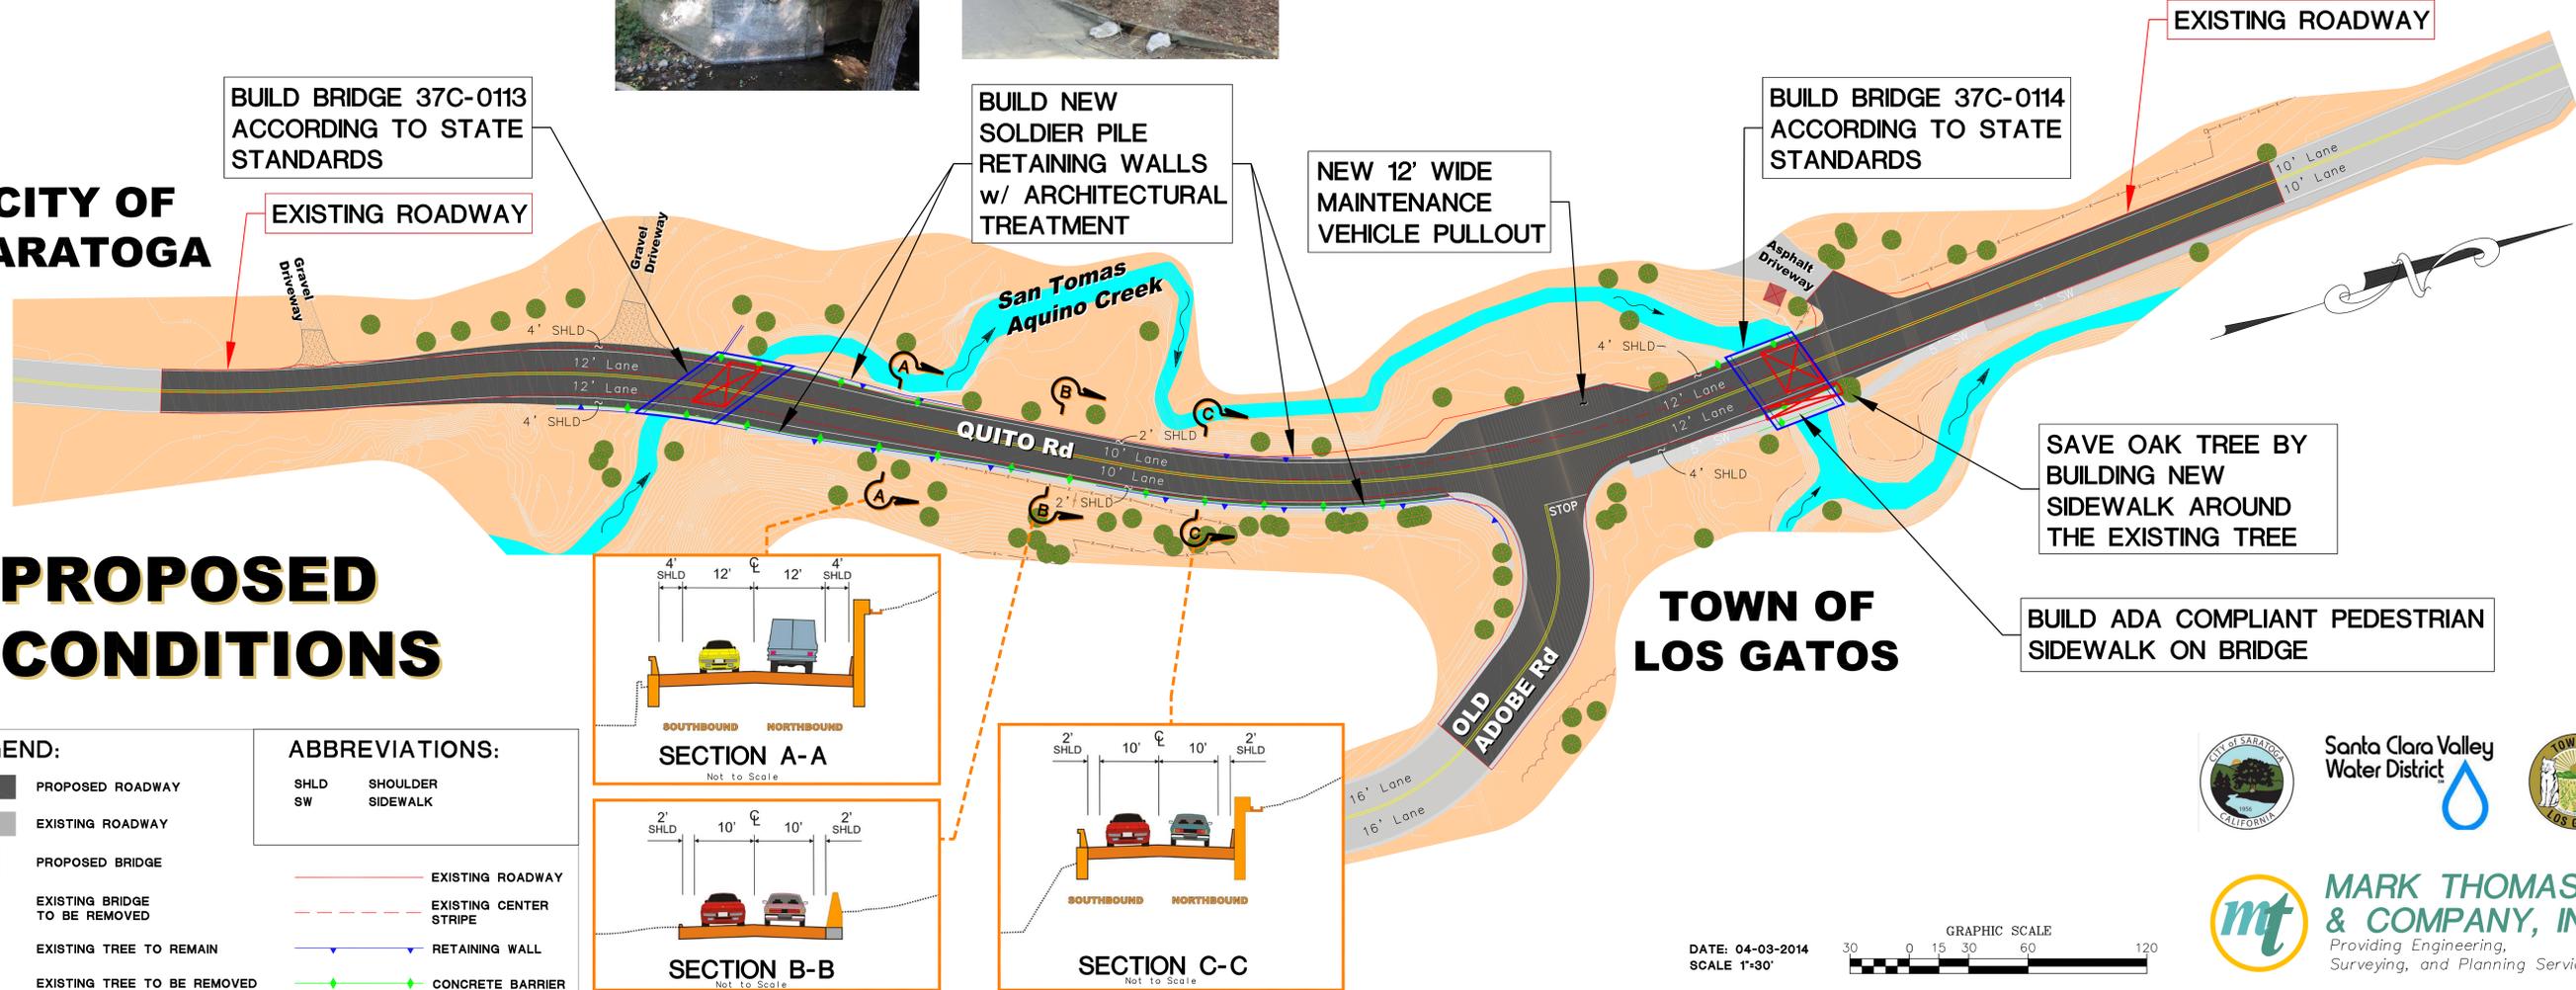




## PROPOSED CONDITIONS

**LEGEND:**

- PROPOSED ROADWAY
- EXISTING ROADWAY
- PROPOSED BRIDGE
- EXISTING BRIDGE TO BE REMOVED
- EXISTING TREE TO REMAIN
- EXISTING TREE TO BE REMOVED

**ABBREVIATIONS:**

SHLD	SHOULDER
SW	SIDEWALK
<span style="display: inline-block; width: 15px; border-bottom: 1px solid red;"></span>	EXISTING ROADWAY
<span style="display: inline-block; width: 15px; border-bottom: 1px dashed red;"></span>	EXISTING CENTER STRIPE
<span style="display: inline-block; width: 15px; border-bottom: 1px solid blue;"></span>	RETAINING WALL
<span style="display: inline-block; width: 15px; border-bottom: 1px solid green;"></span>	CONCRETE BARRIER

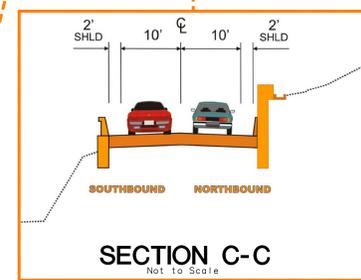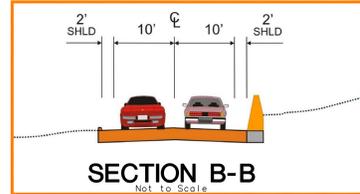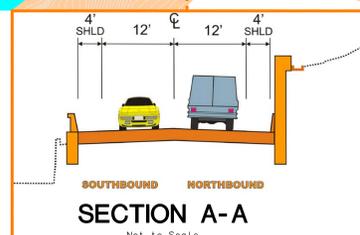

DATE: 04-03-2014  
SCALE 1"=30'

**MARK THOMAS & COMPANY, INC.**  
Providing Engineering, Surveying, and Planning Services