



# MASTER PLAN



MATCHLINE A

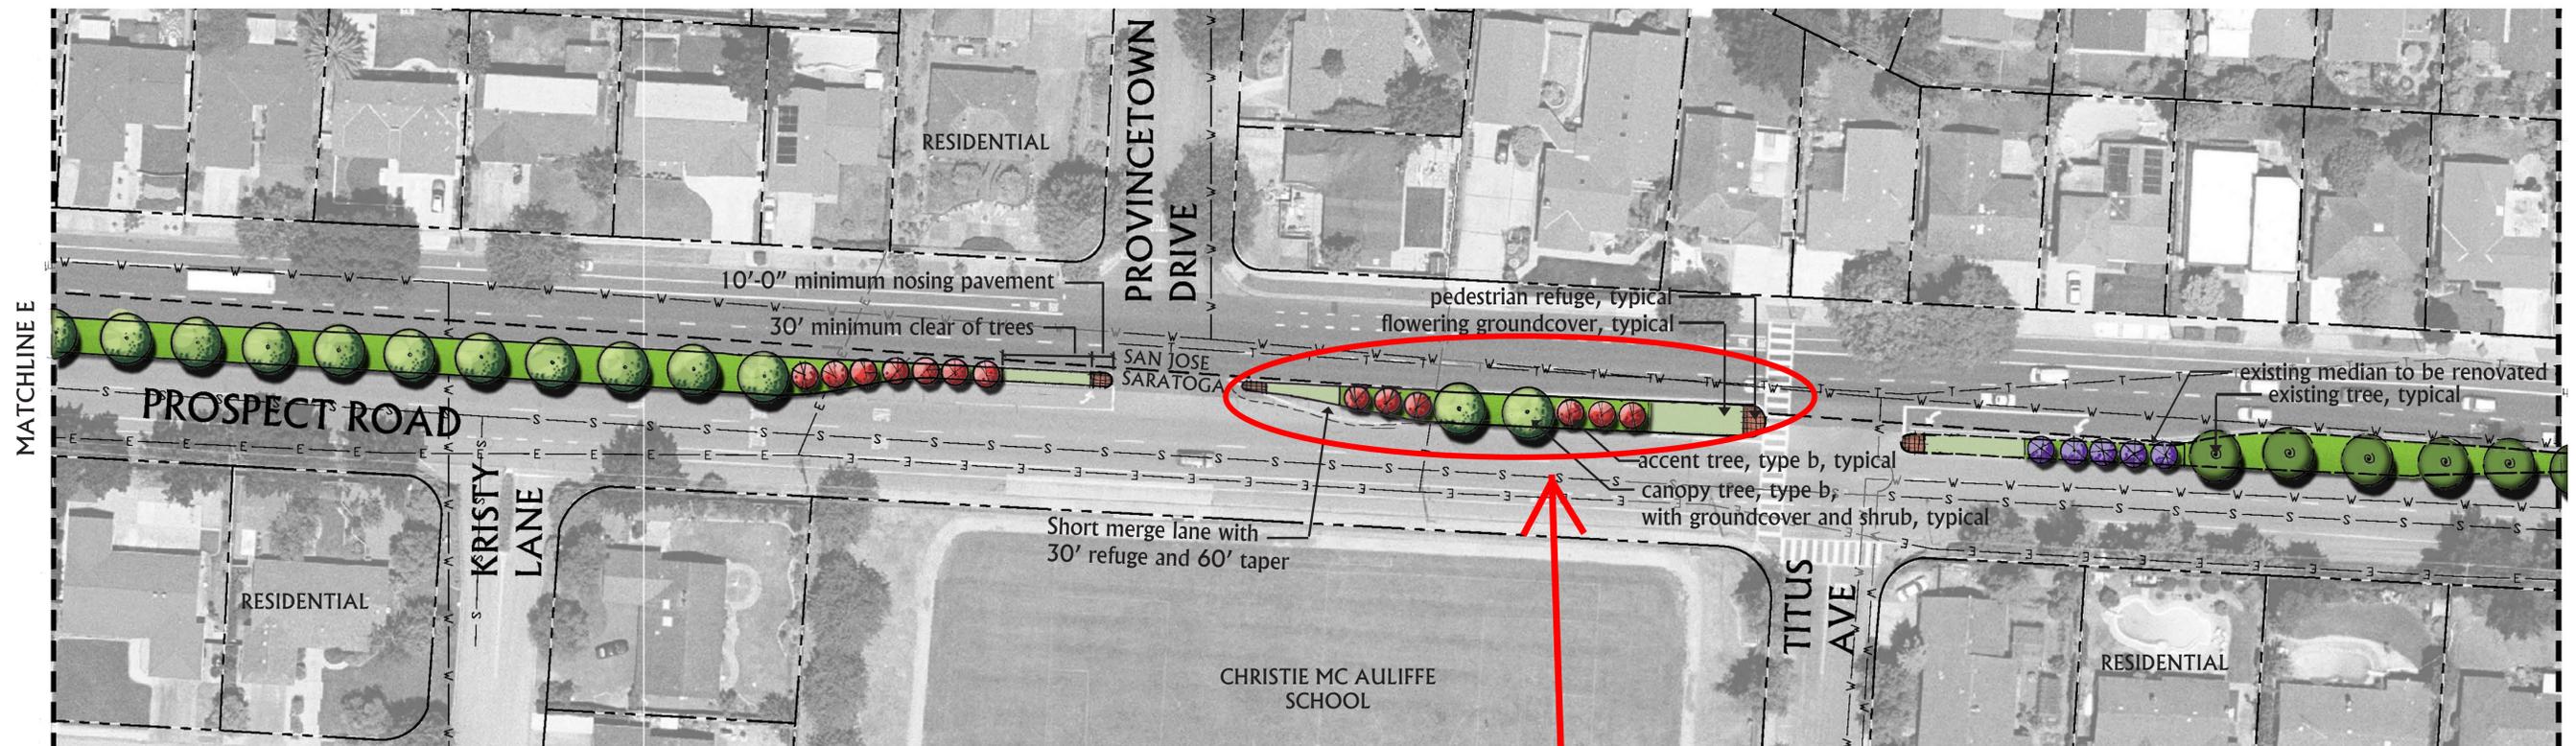



MATCHLINE F

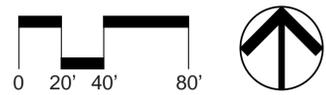




**Median No. 11**






# MASTER PLAN

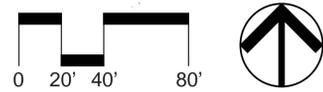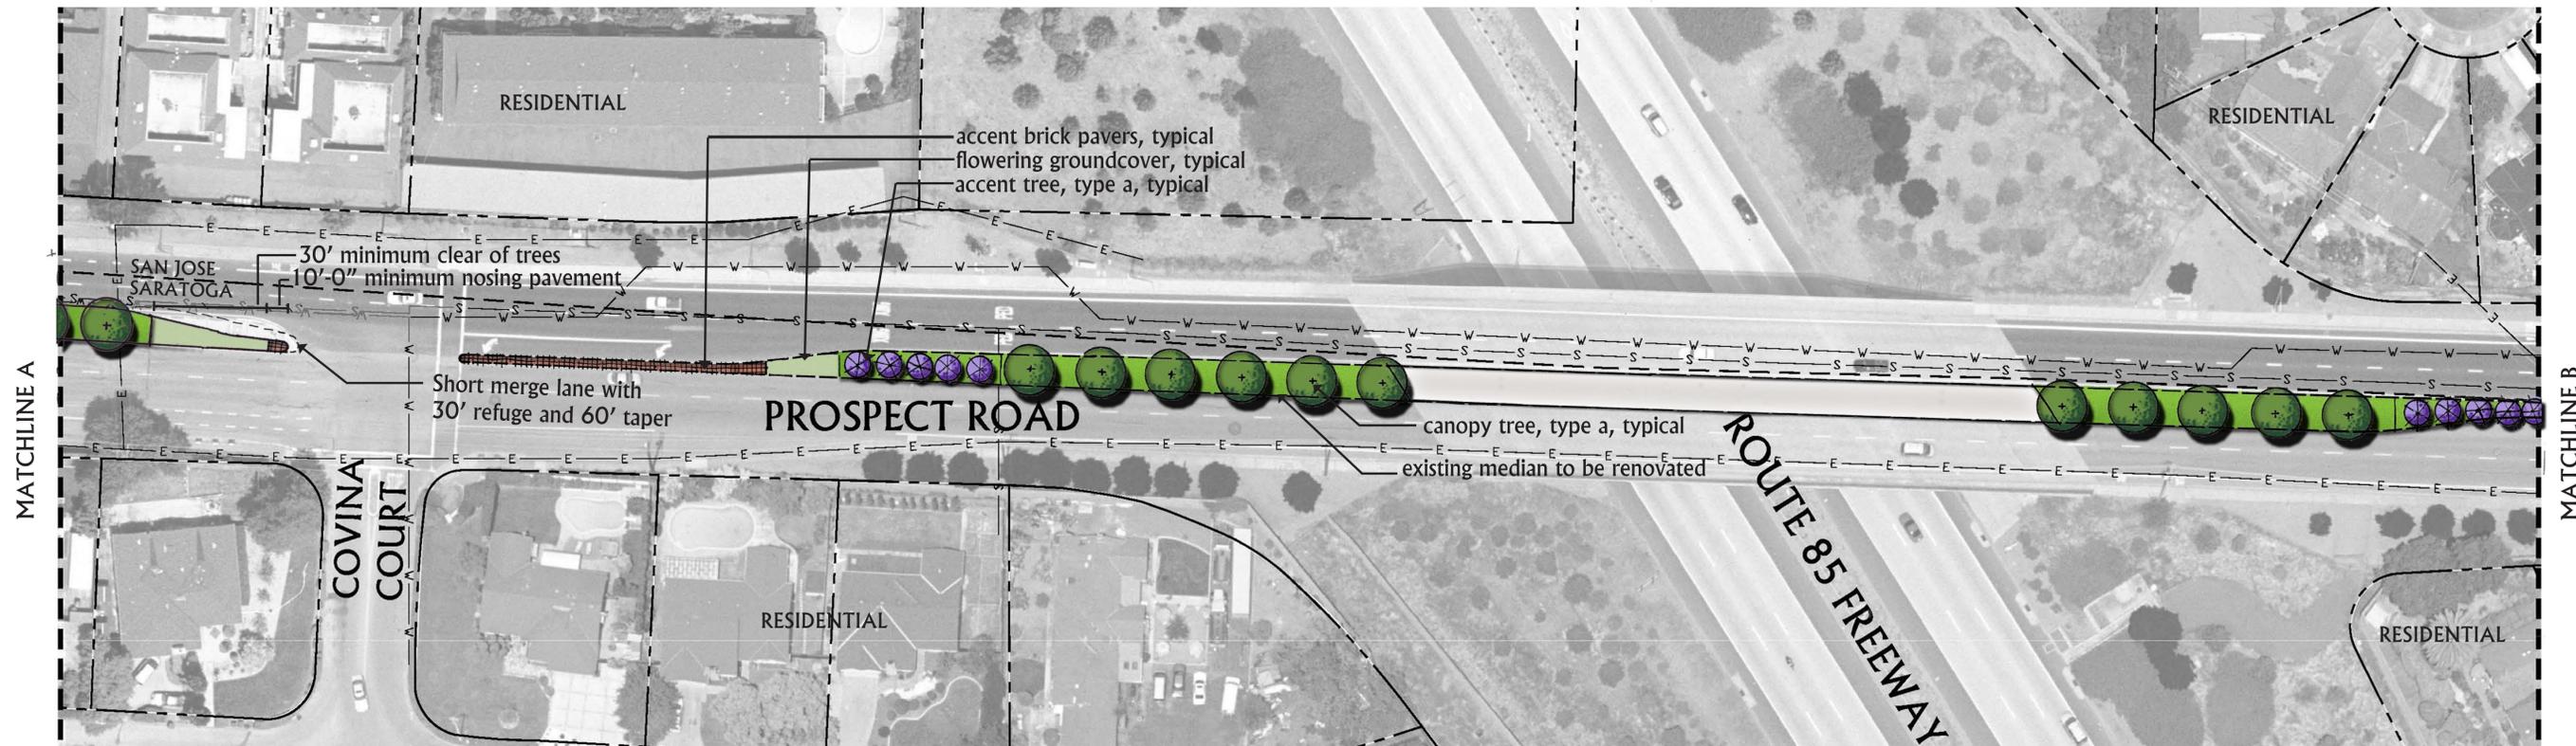



# MASTER PLAN

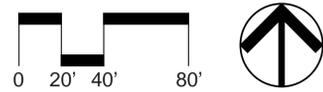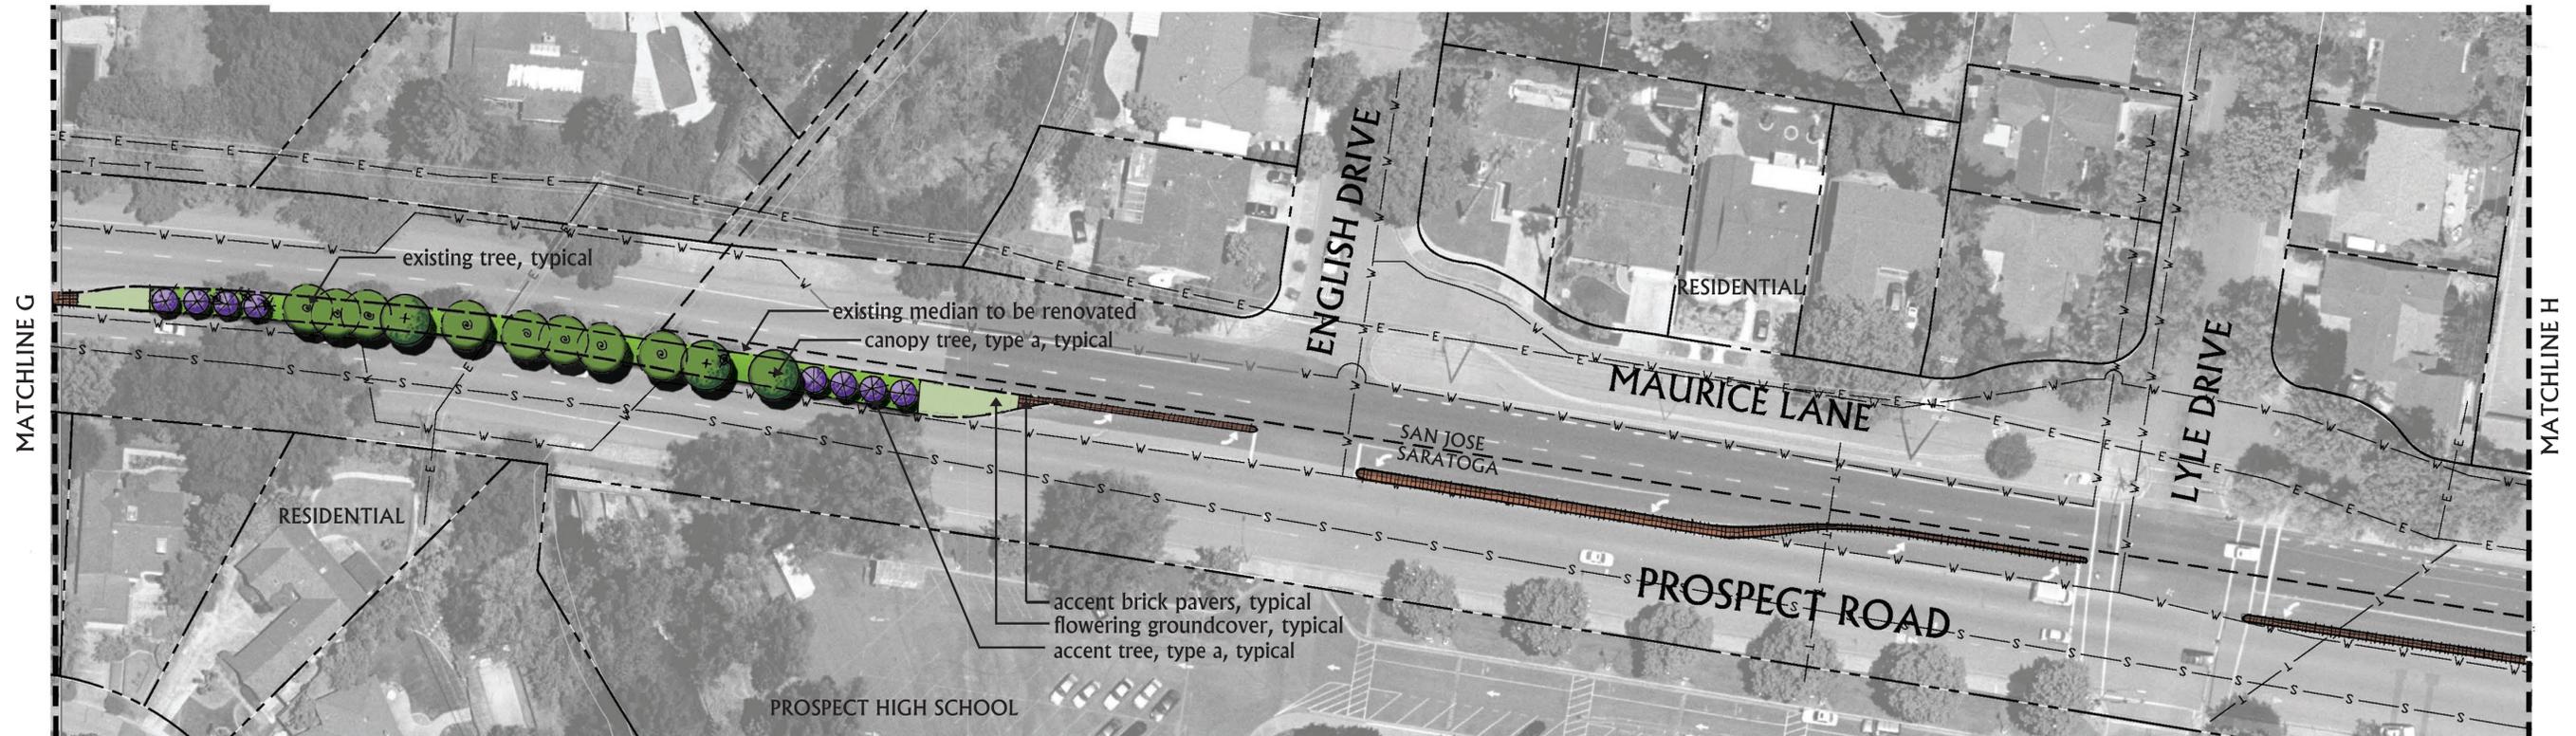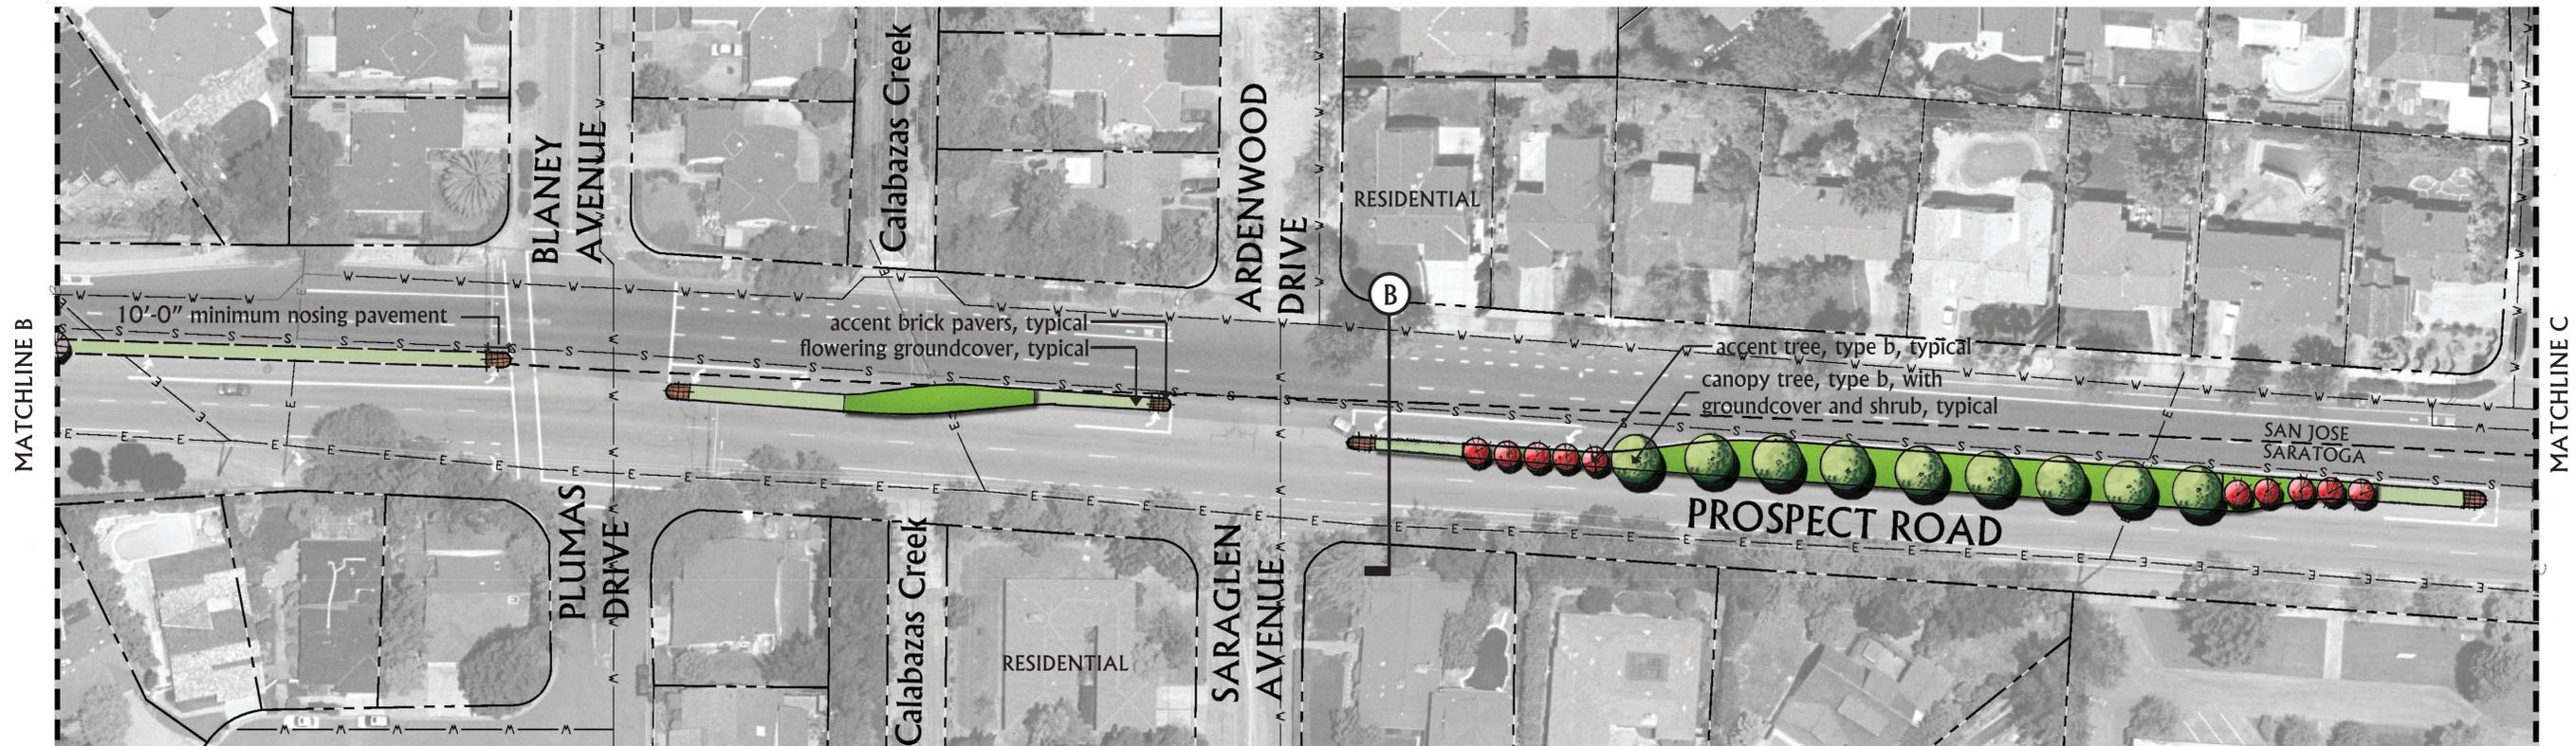


# MASTER PLAN

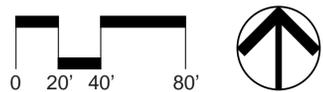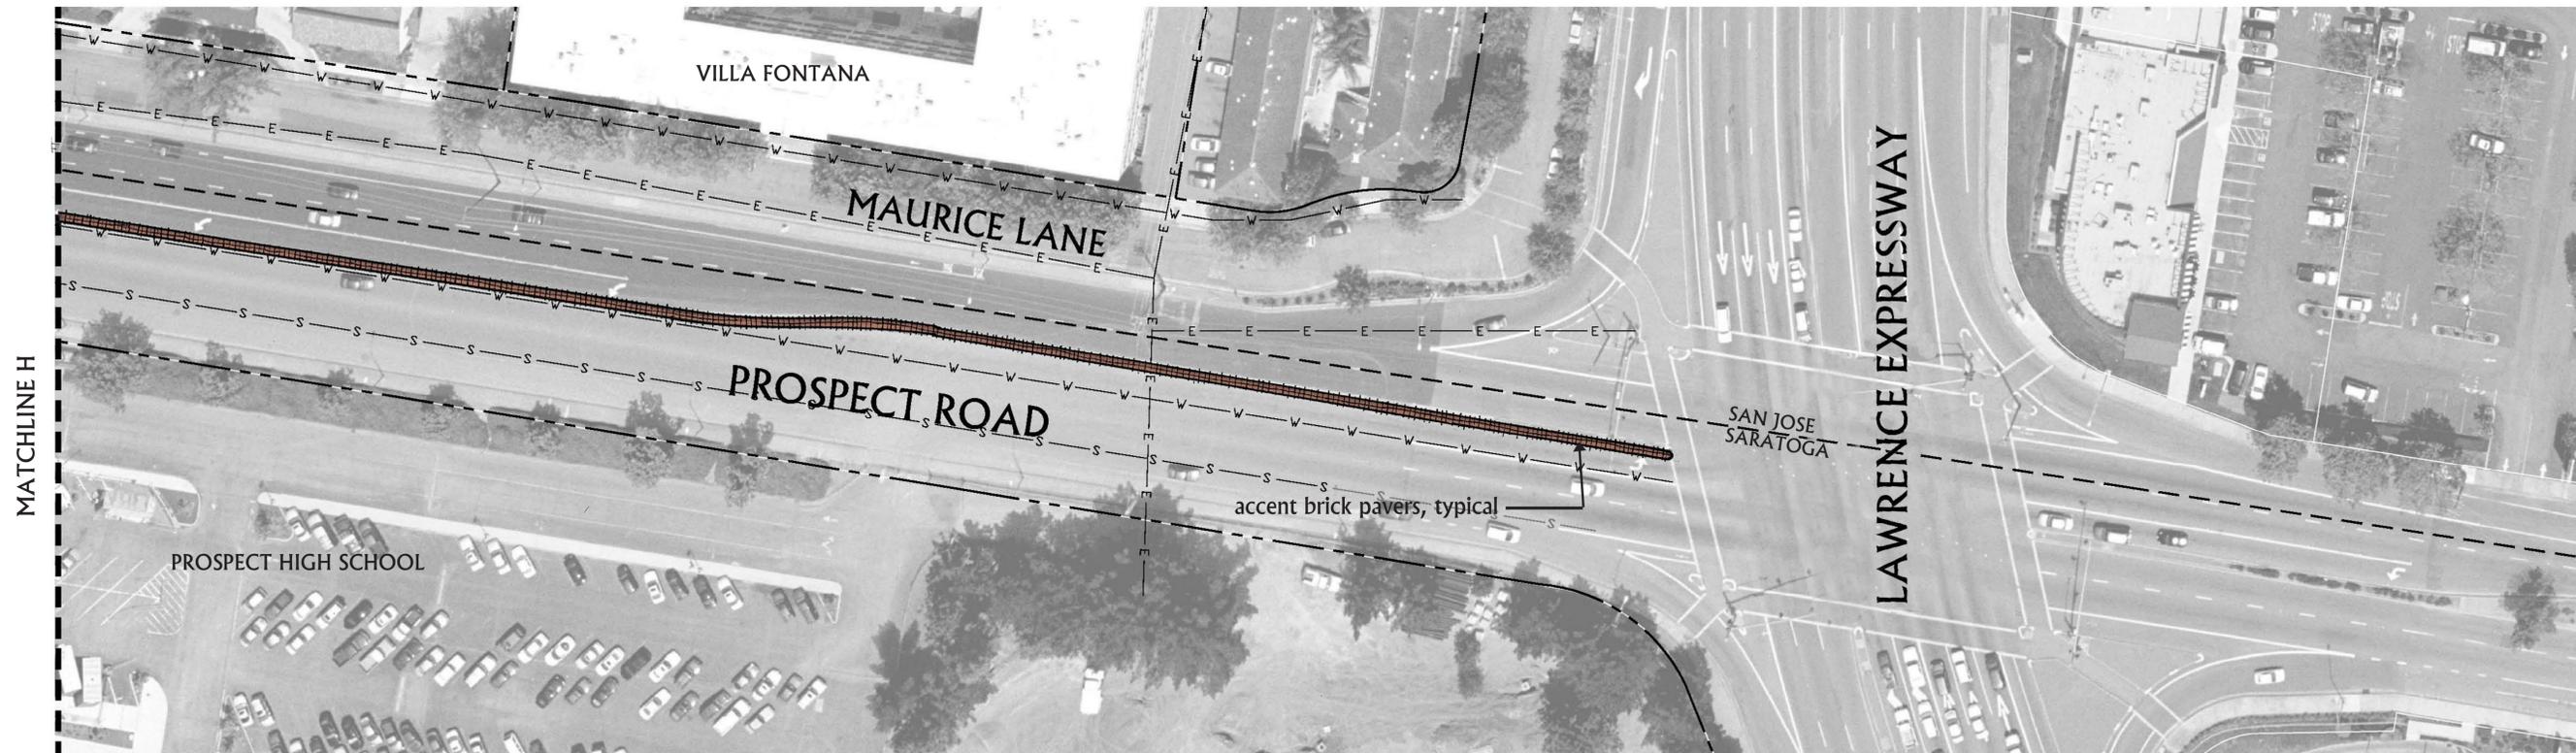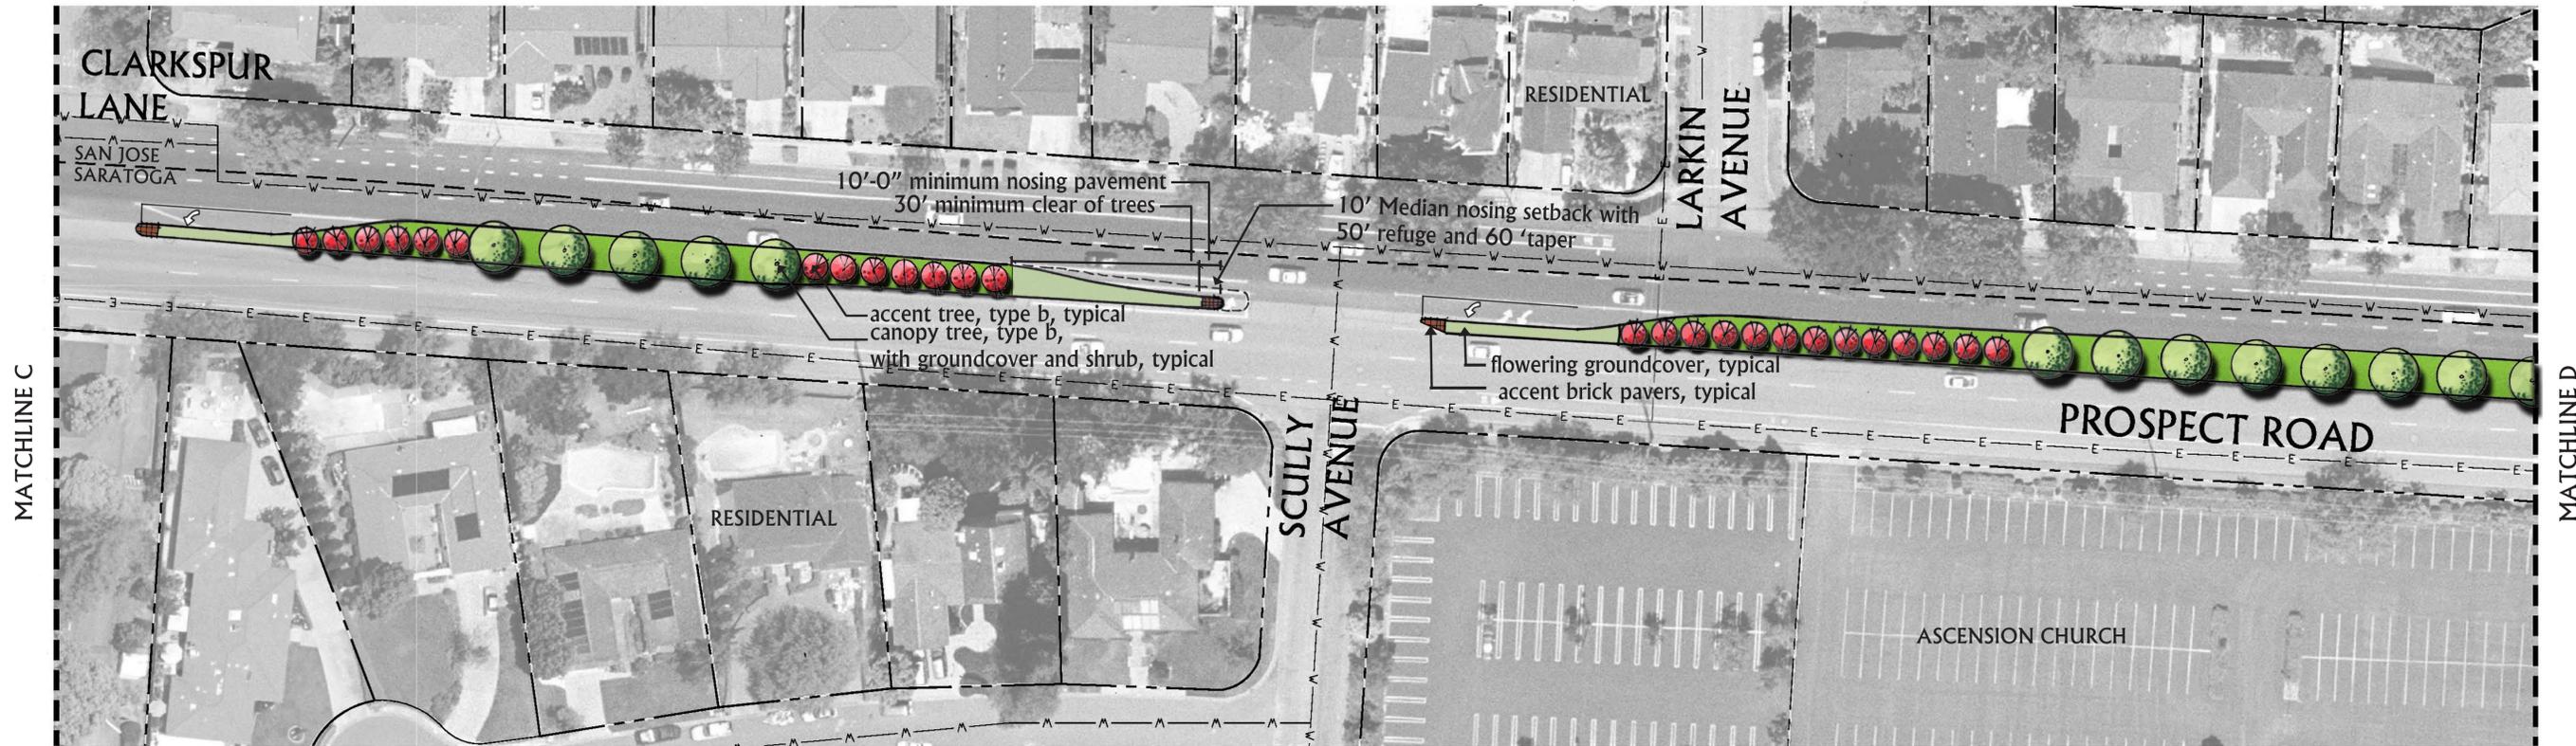

# MASTER PLAN

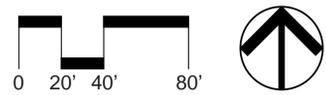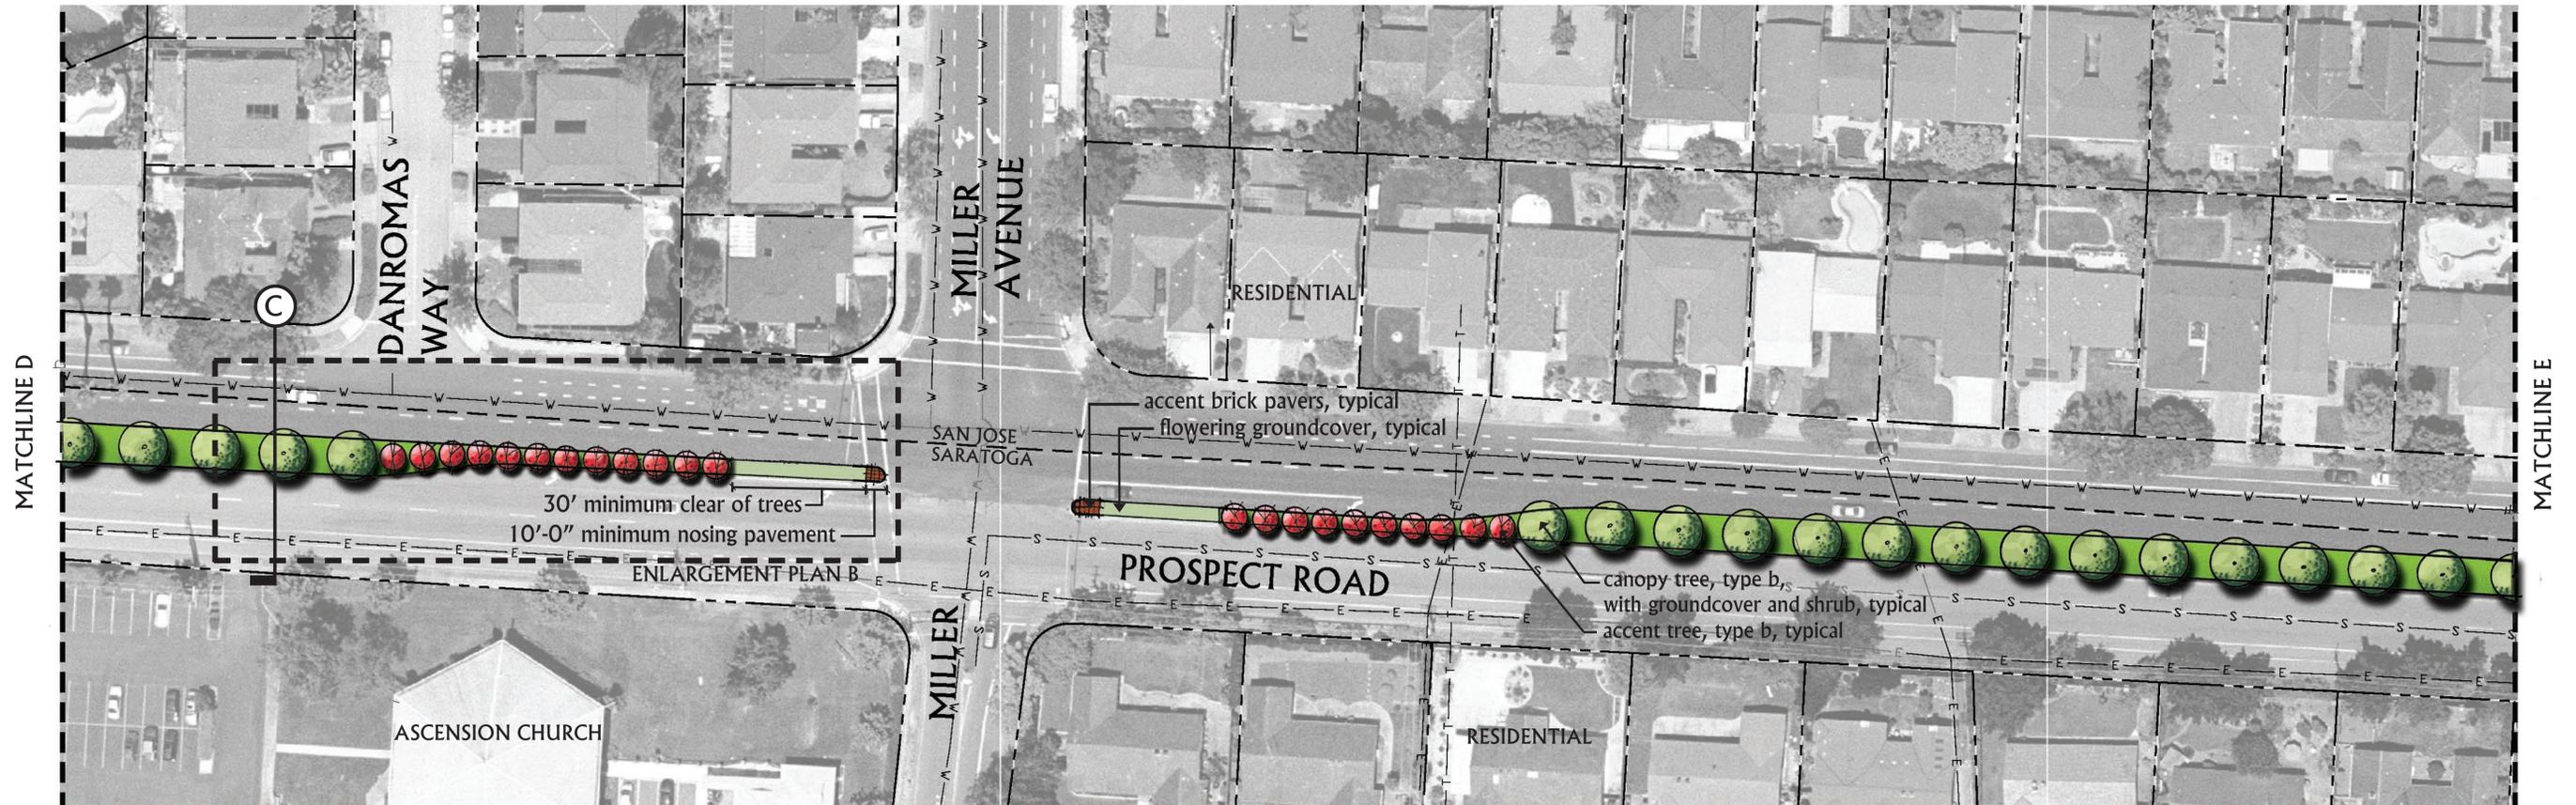


# ENLARGEMENT PLANS

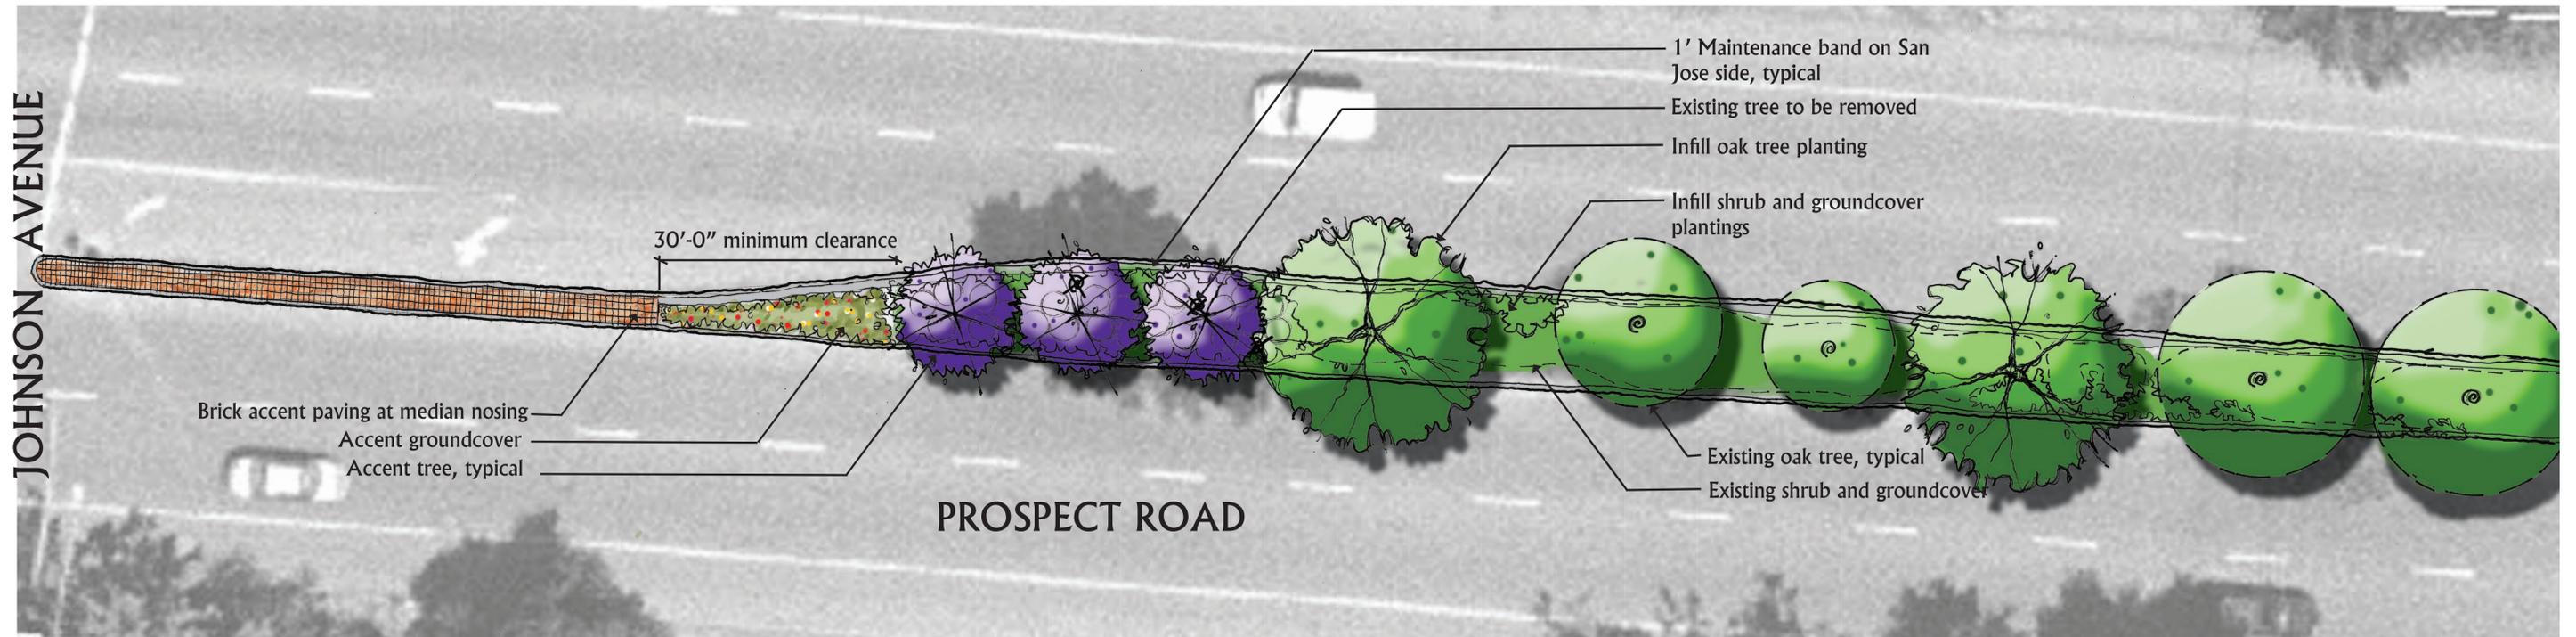


**A** RENOVATED EXISTING MEDIAN, TYPE A PLANTING

\* Note: All trees in existing medians shall be evaluated by the City Arborist prior to final landscape design. Trees selected for preservation shall be incorporated in the design and shall not be removed subject to the City Arborist's approval.

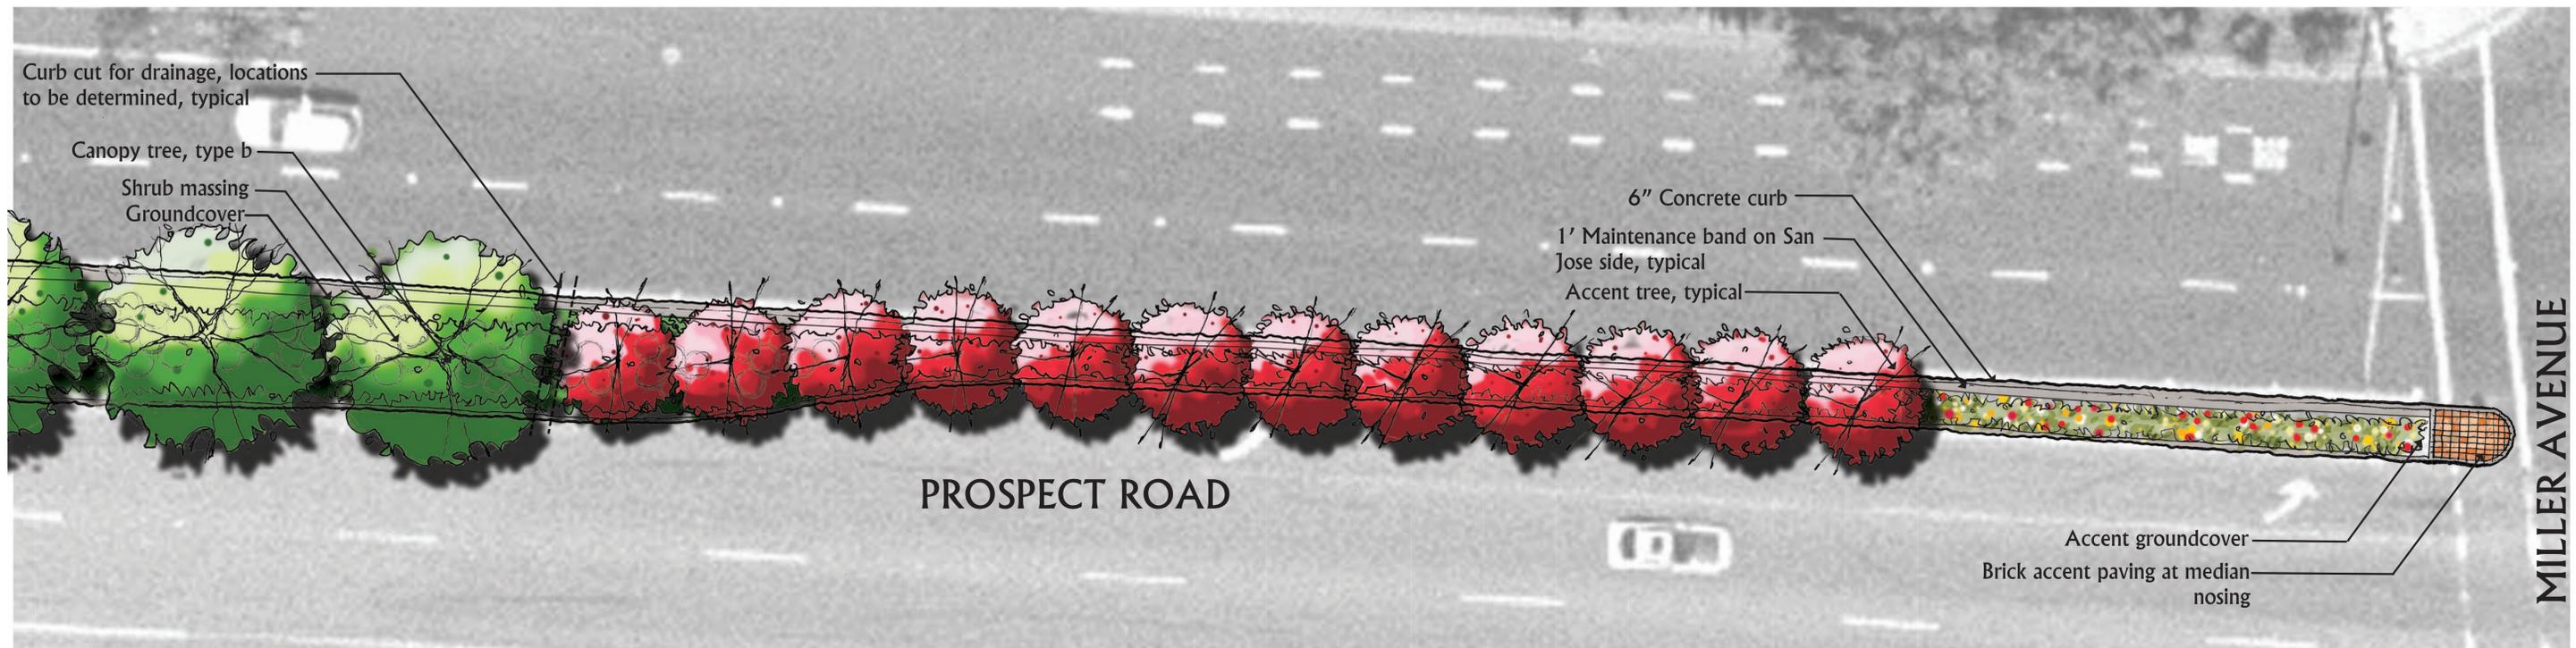


**B** NEW MEDIAN, TYPE B PLANTING

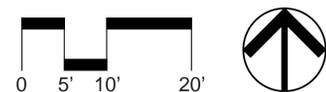


## MASTER PLAN PROSPECT ROAD MEDIAN IMPROVEMENTS


# SECTIONS

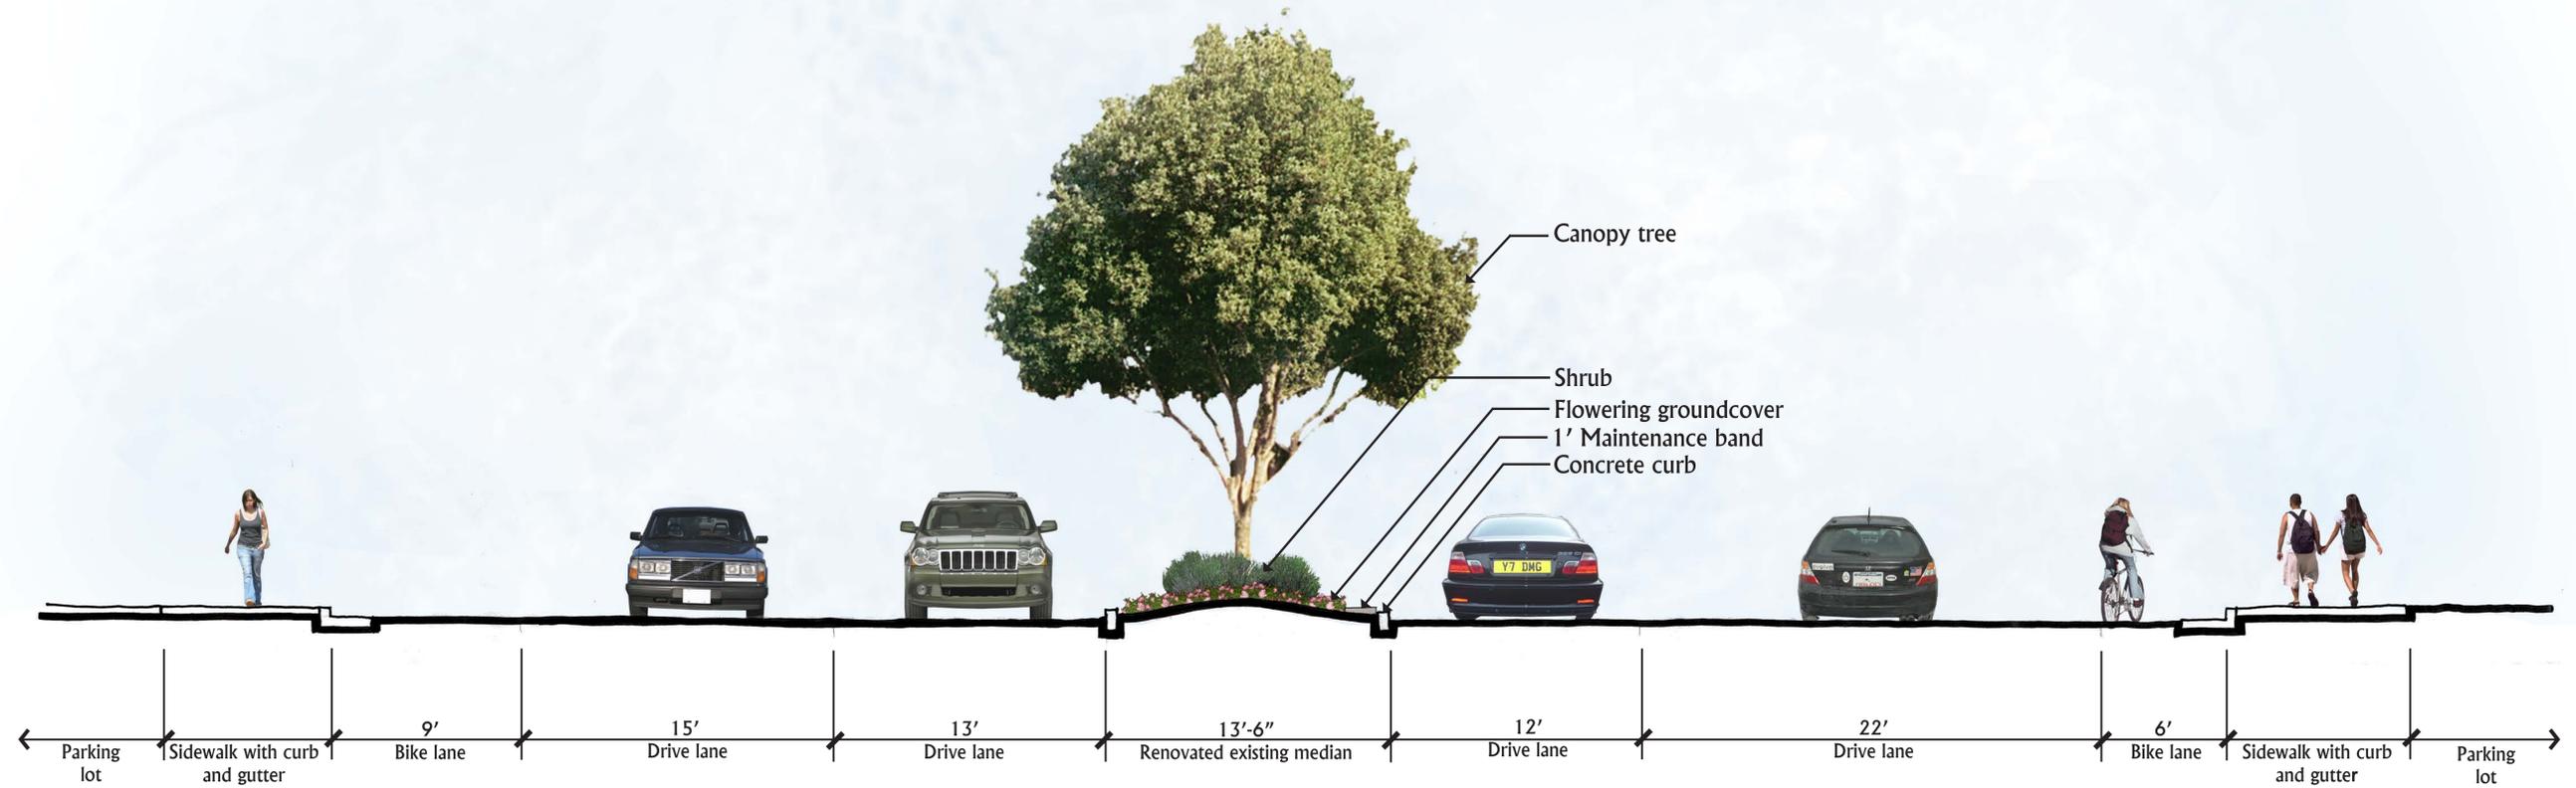


**A** Renovation of Existing Median (typical canopy tree planting, type b)  
Section

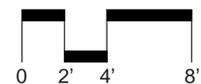


# SECTIONS

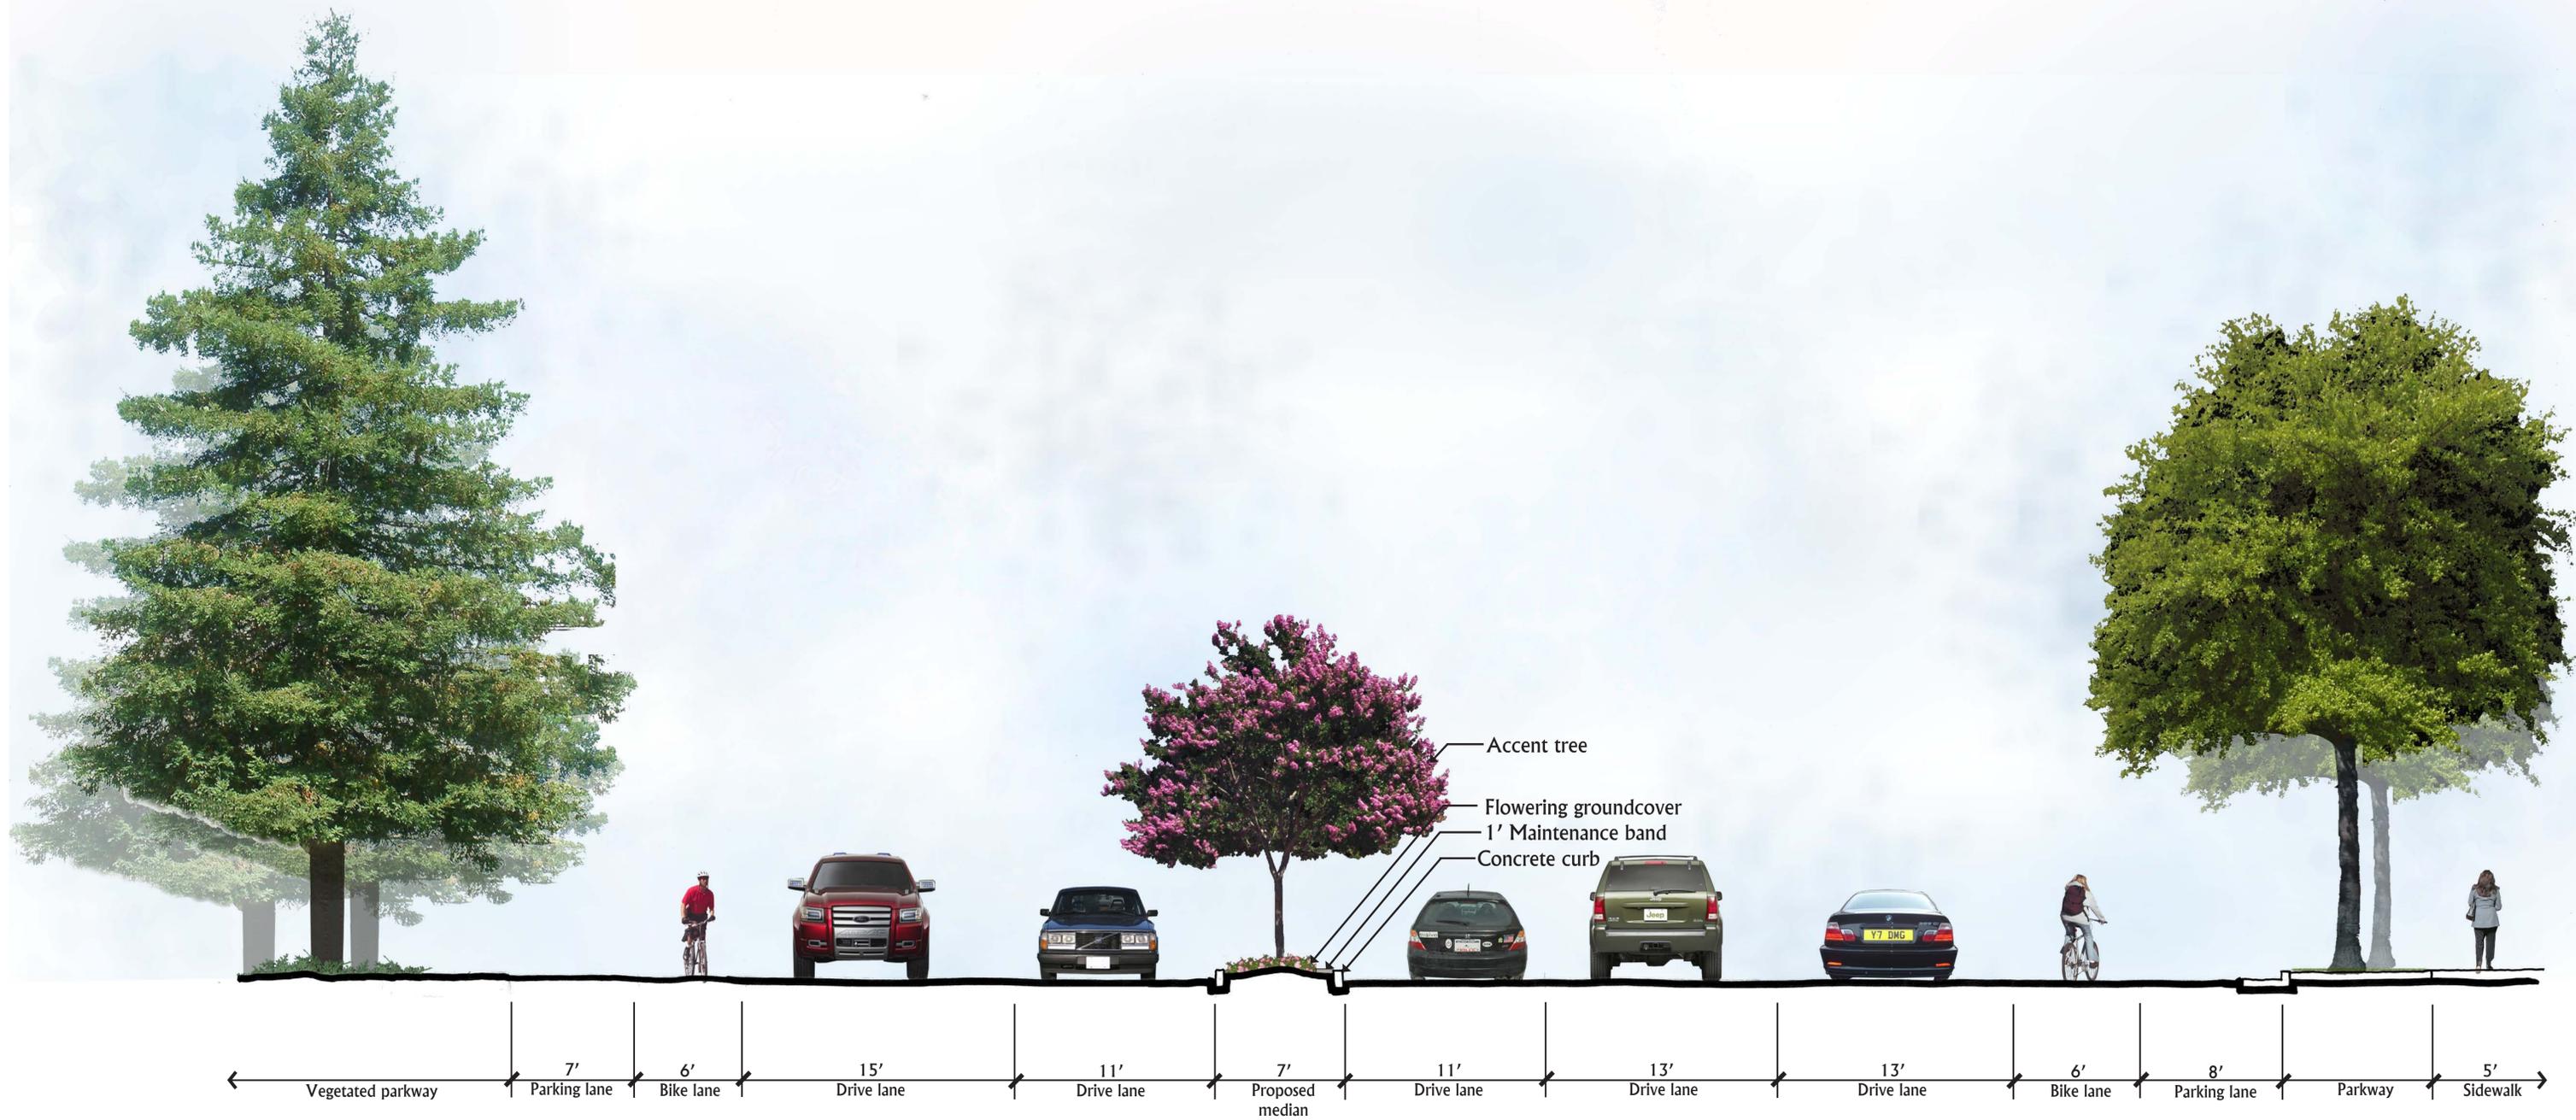


**B** New Median Between 5' and 12' Wide (with typical accent tree planting)  
Section

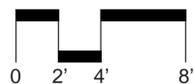


# SECTIONS

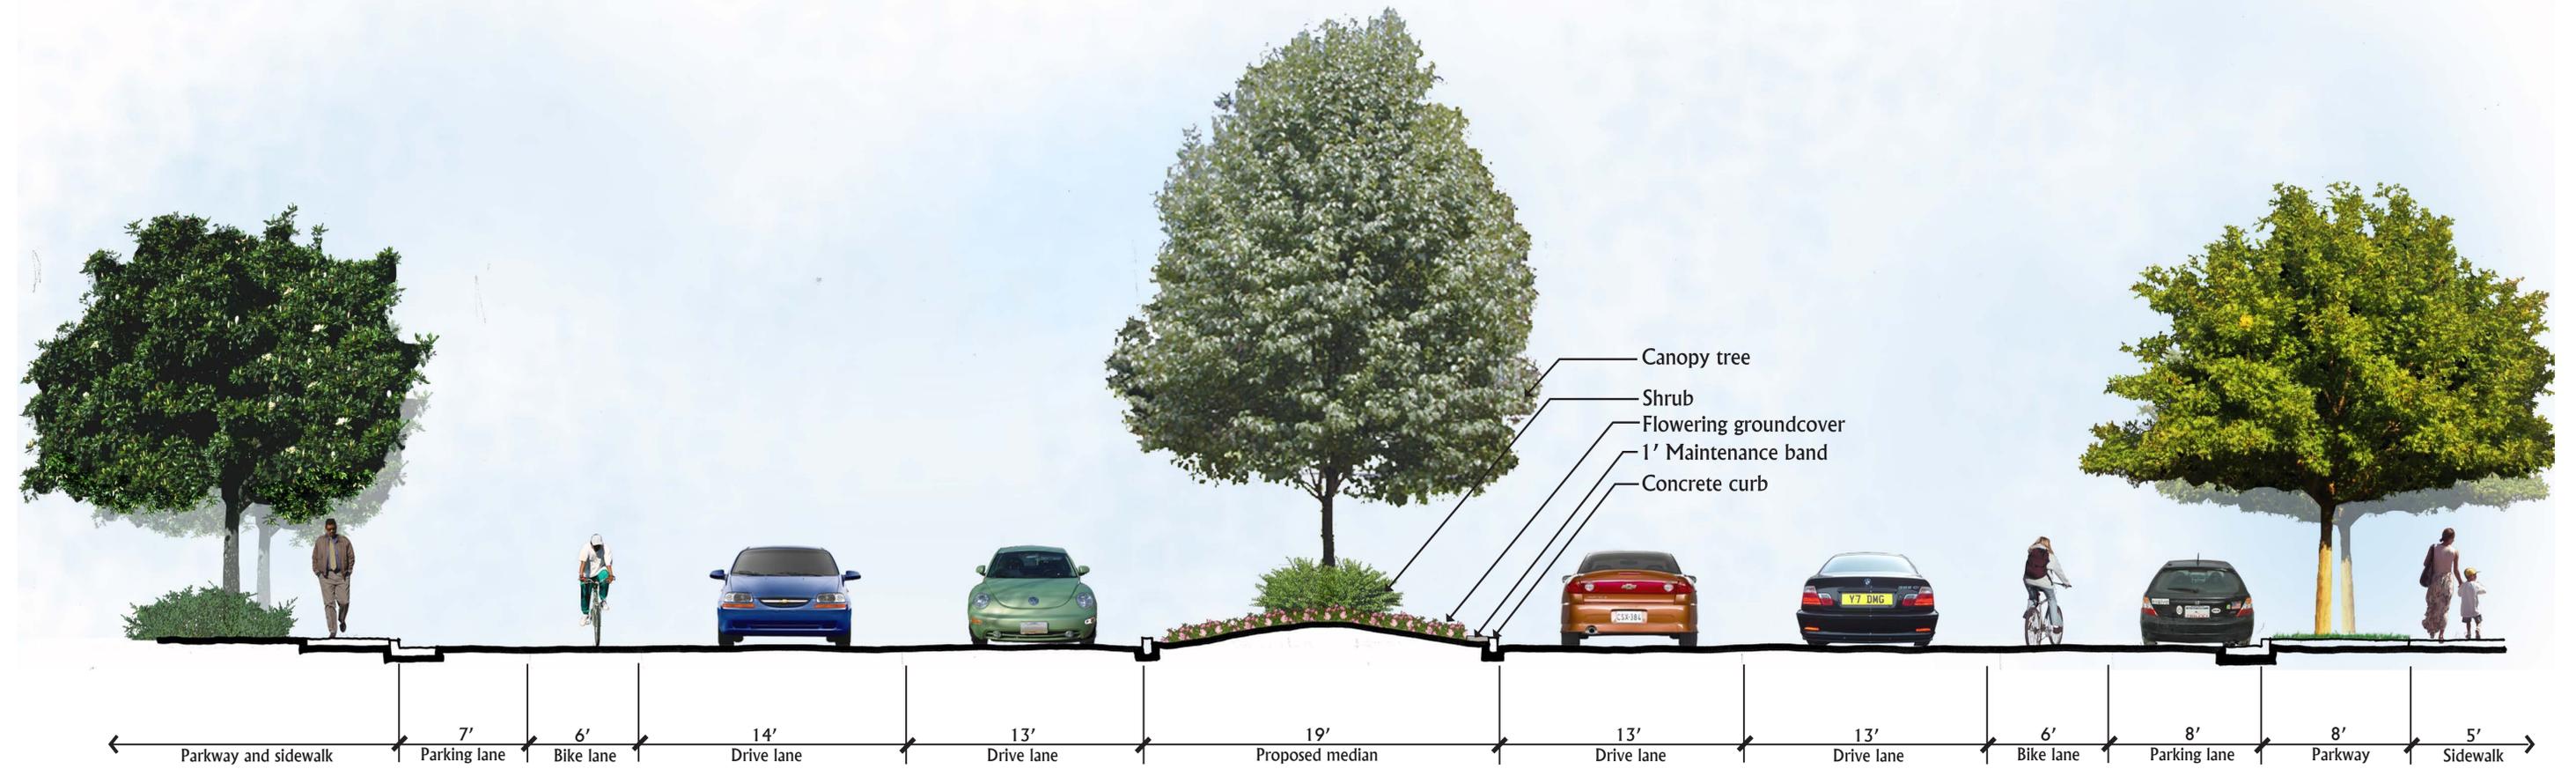

© New Median Larger Than 12' Wide (with accent tree type A, shrubs and flowering groundcover)  
Section

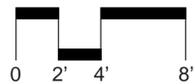

# SECTIONS

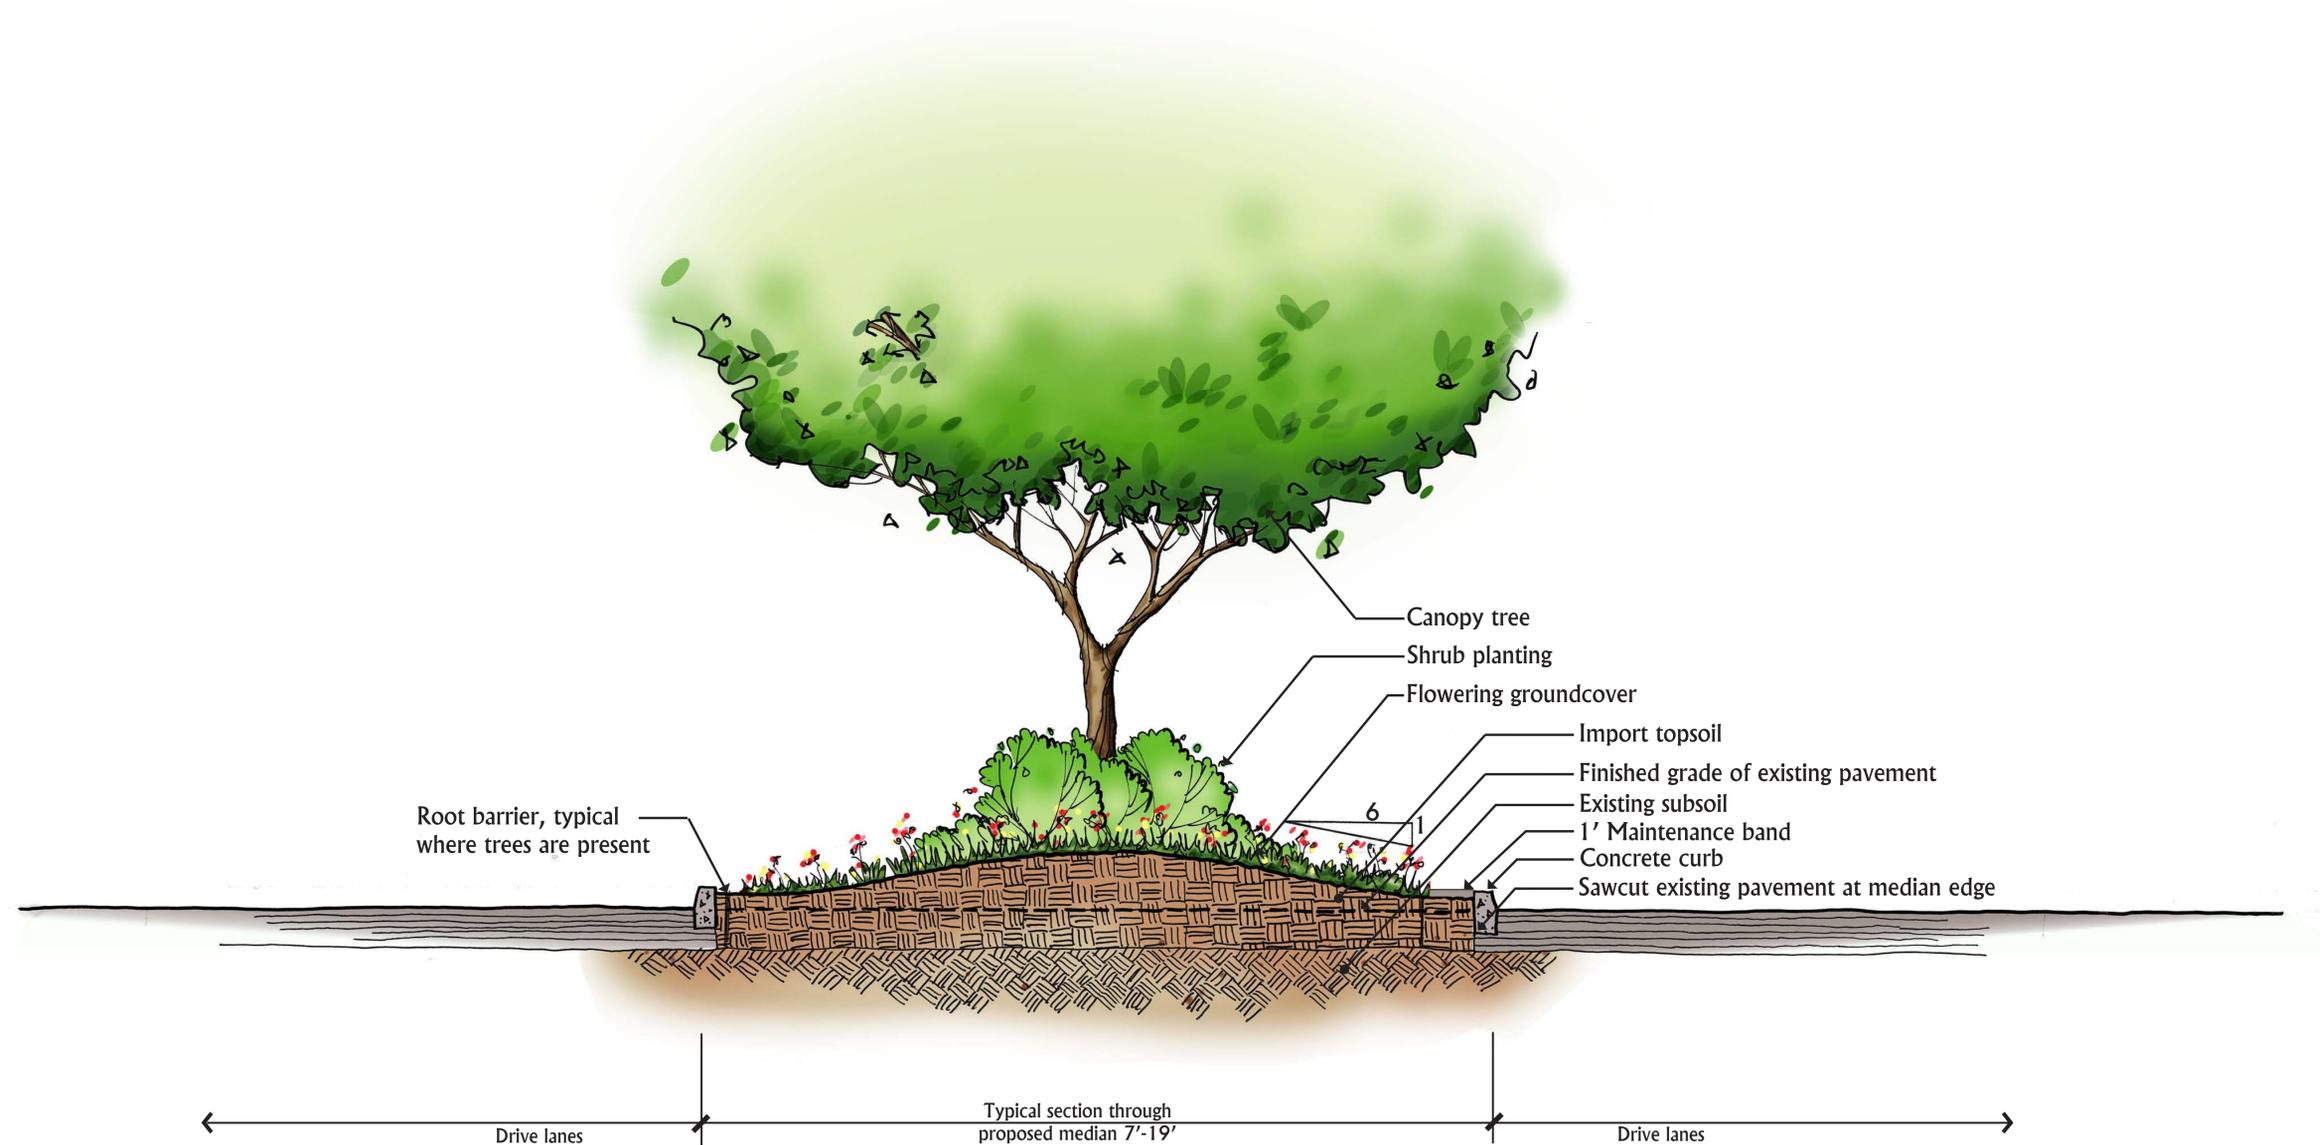

**D** Typical Median Construction Section

