





0 50 100 200


SCALE 1"=100'

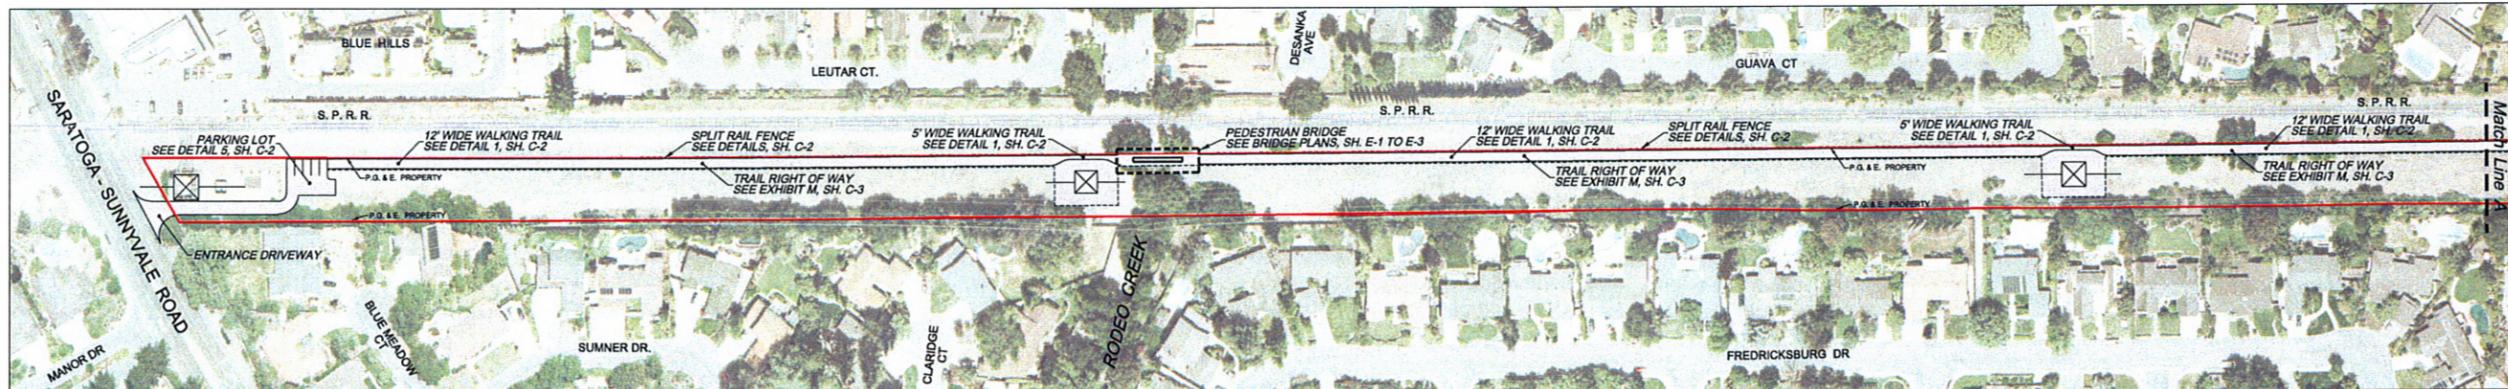

TRAIL PLAN  
SCALE: 1"=100'

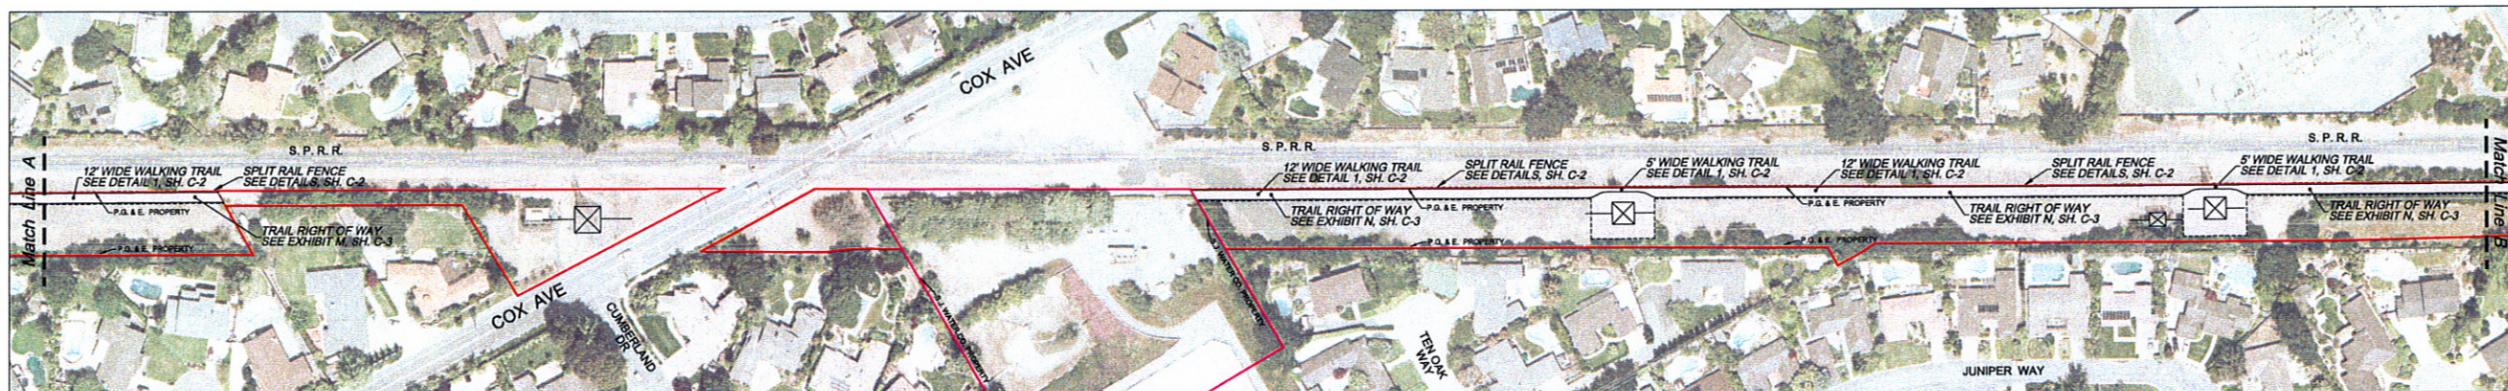

TRAIL PLAN  
SCALE: 1"=100'

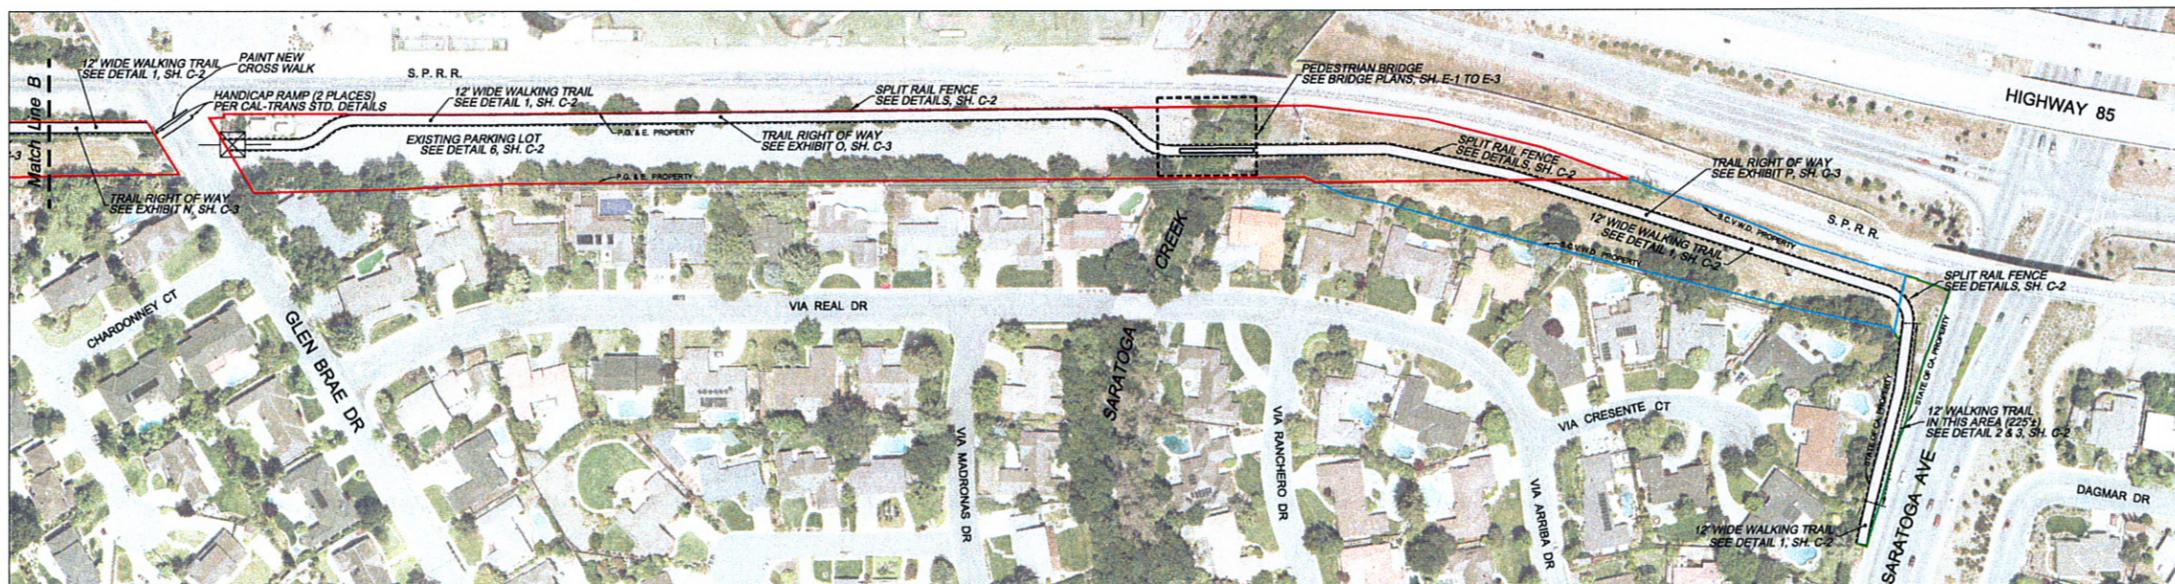

TRAIL PLAN  
SCALE: 1"=100'

LEGEND

- = WALKING TRAIL RIGHT OF WAY AND TRAIL BOUNDARY
- = PG&E PROPERTY BOUNDARY
- = SAN JOSE WATER COMPANY PROPERTY BOUNDARY
- = SANTA CLARA VALLEY WATER DISTRICT PROPERTY BOUNDARY
- = STATE OF CALIFORNIA PROPERTY BOUNDARY

JOE'S TRAIL AT SARATOGA DE ANZA

TRAIL PROJECT PLAN

CITY OF SARATOGA, CALIFORNIA

SOURCES:

JOE'S TRAIL AT SARATOGA DE ANZA

DATE: OCTOBER 2008

DRAWN: City of Saratoga





CHECKED: ---

SCALE: 1" = 100'


REVISIONS

SHEET NO.

C-1

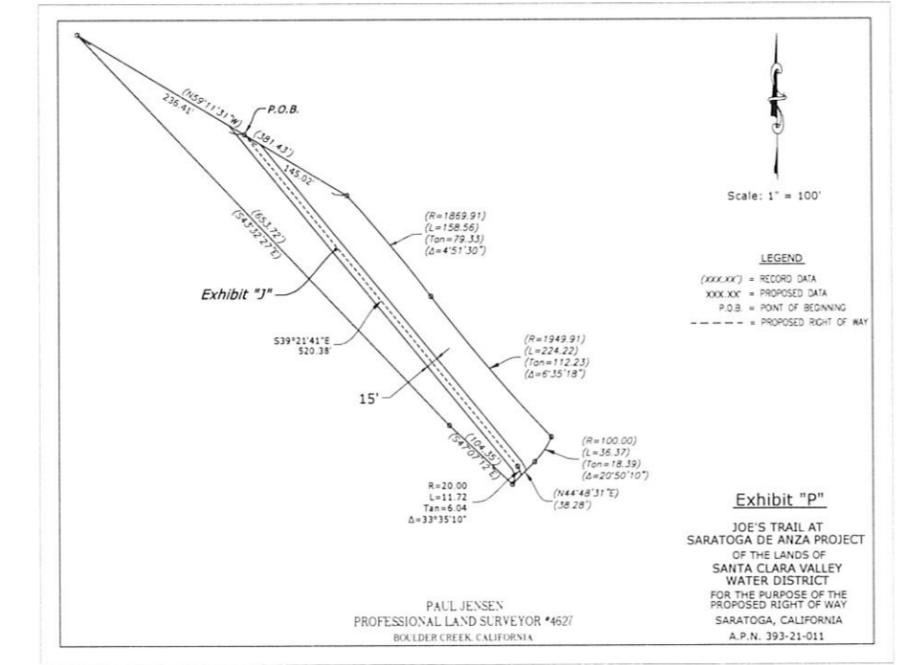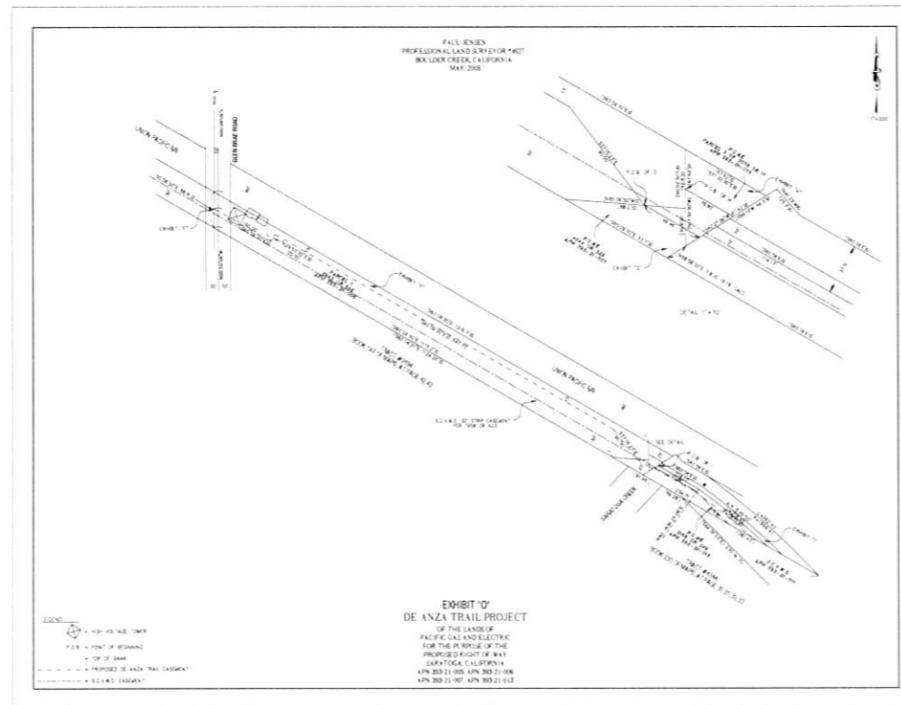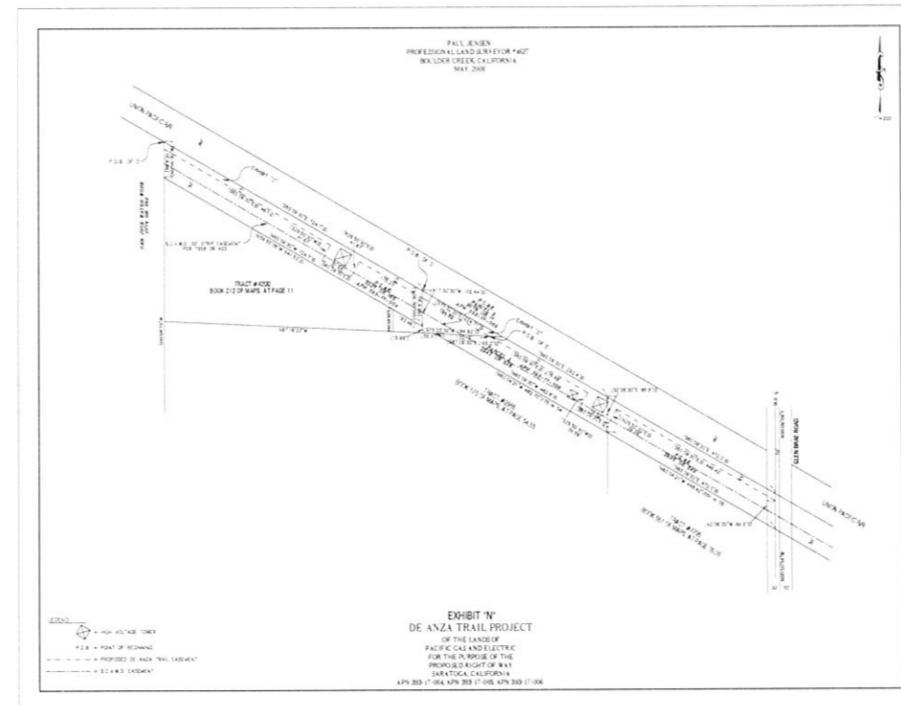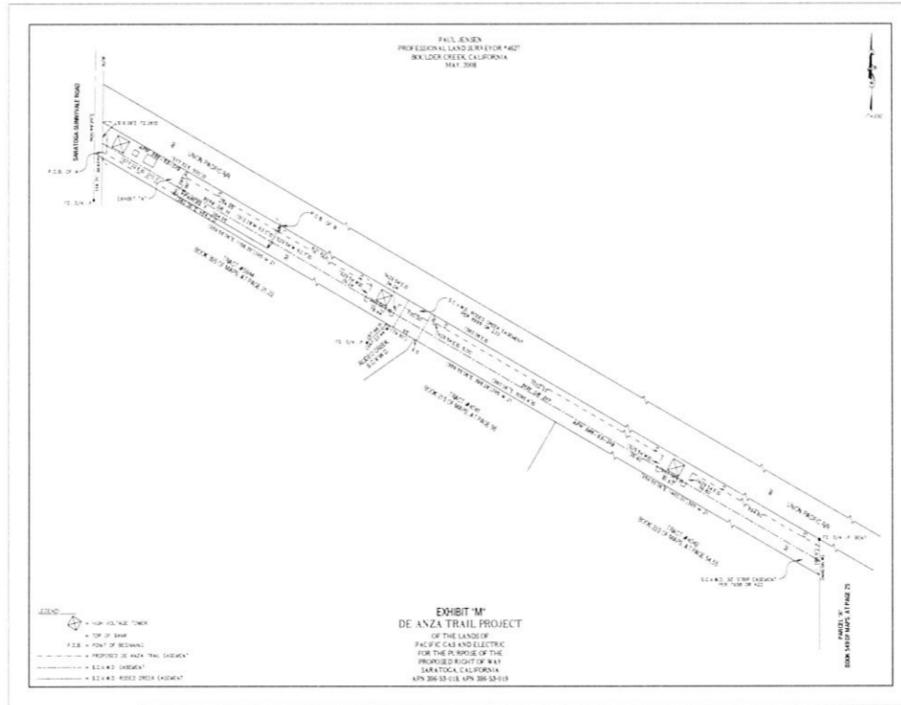

CITY  
OF  
SARATOGA

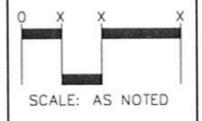

JOE'S TRAIL AT SARATOGA DE ANZA  
RIGHT OF WAY SURVEY EXHIBITS -  
EXHIBITS M, N, O, & P  
CITY OF SARATOGA, CALIFORNIA

SOURCES:

JOE'S TRAIL  
AT SARATOGA DE ANZA

DATE: OCTOBER 19, 2008  
DRAWN: City of Saratoga  
CHECKED: \_\_\_\_\_  
SCALE: AS NOTED

REVISIONS	BY

SHEET NO.  
C-3