


# QUARRY PARK MASTER PLAN

DRAFT CONCEPT PLAN




AREA OF DETAIL

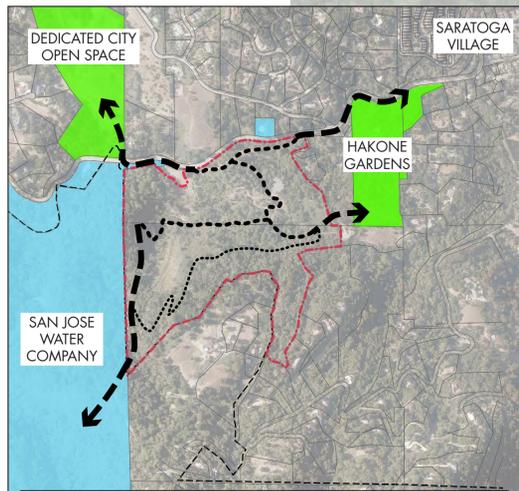


**LEGEND**

- POTENTIAL FUTURE REGIONAL TRAIL CONNECTION
- REGIONAL TRAIL CONNECTION THROUGH PROJECT SITE
- UPPER LOOP TRAIL
- SJWC PROPERTY
- CITY PROPERTY
- CITY LIMITS
- PROJECT SITE LIMITS

CONTEXT MAP

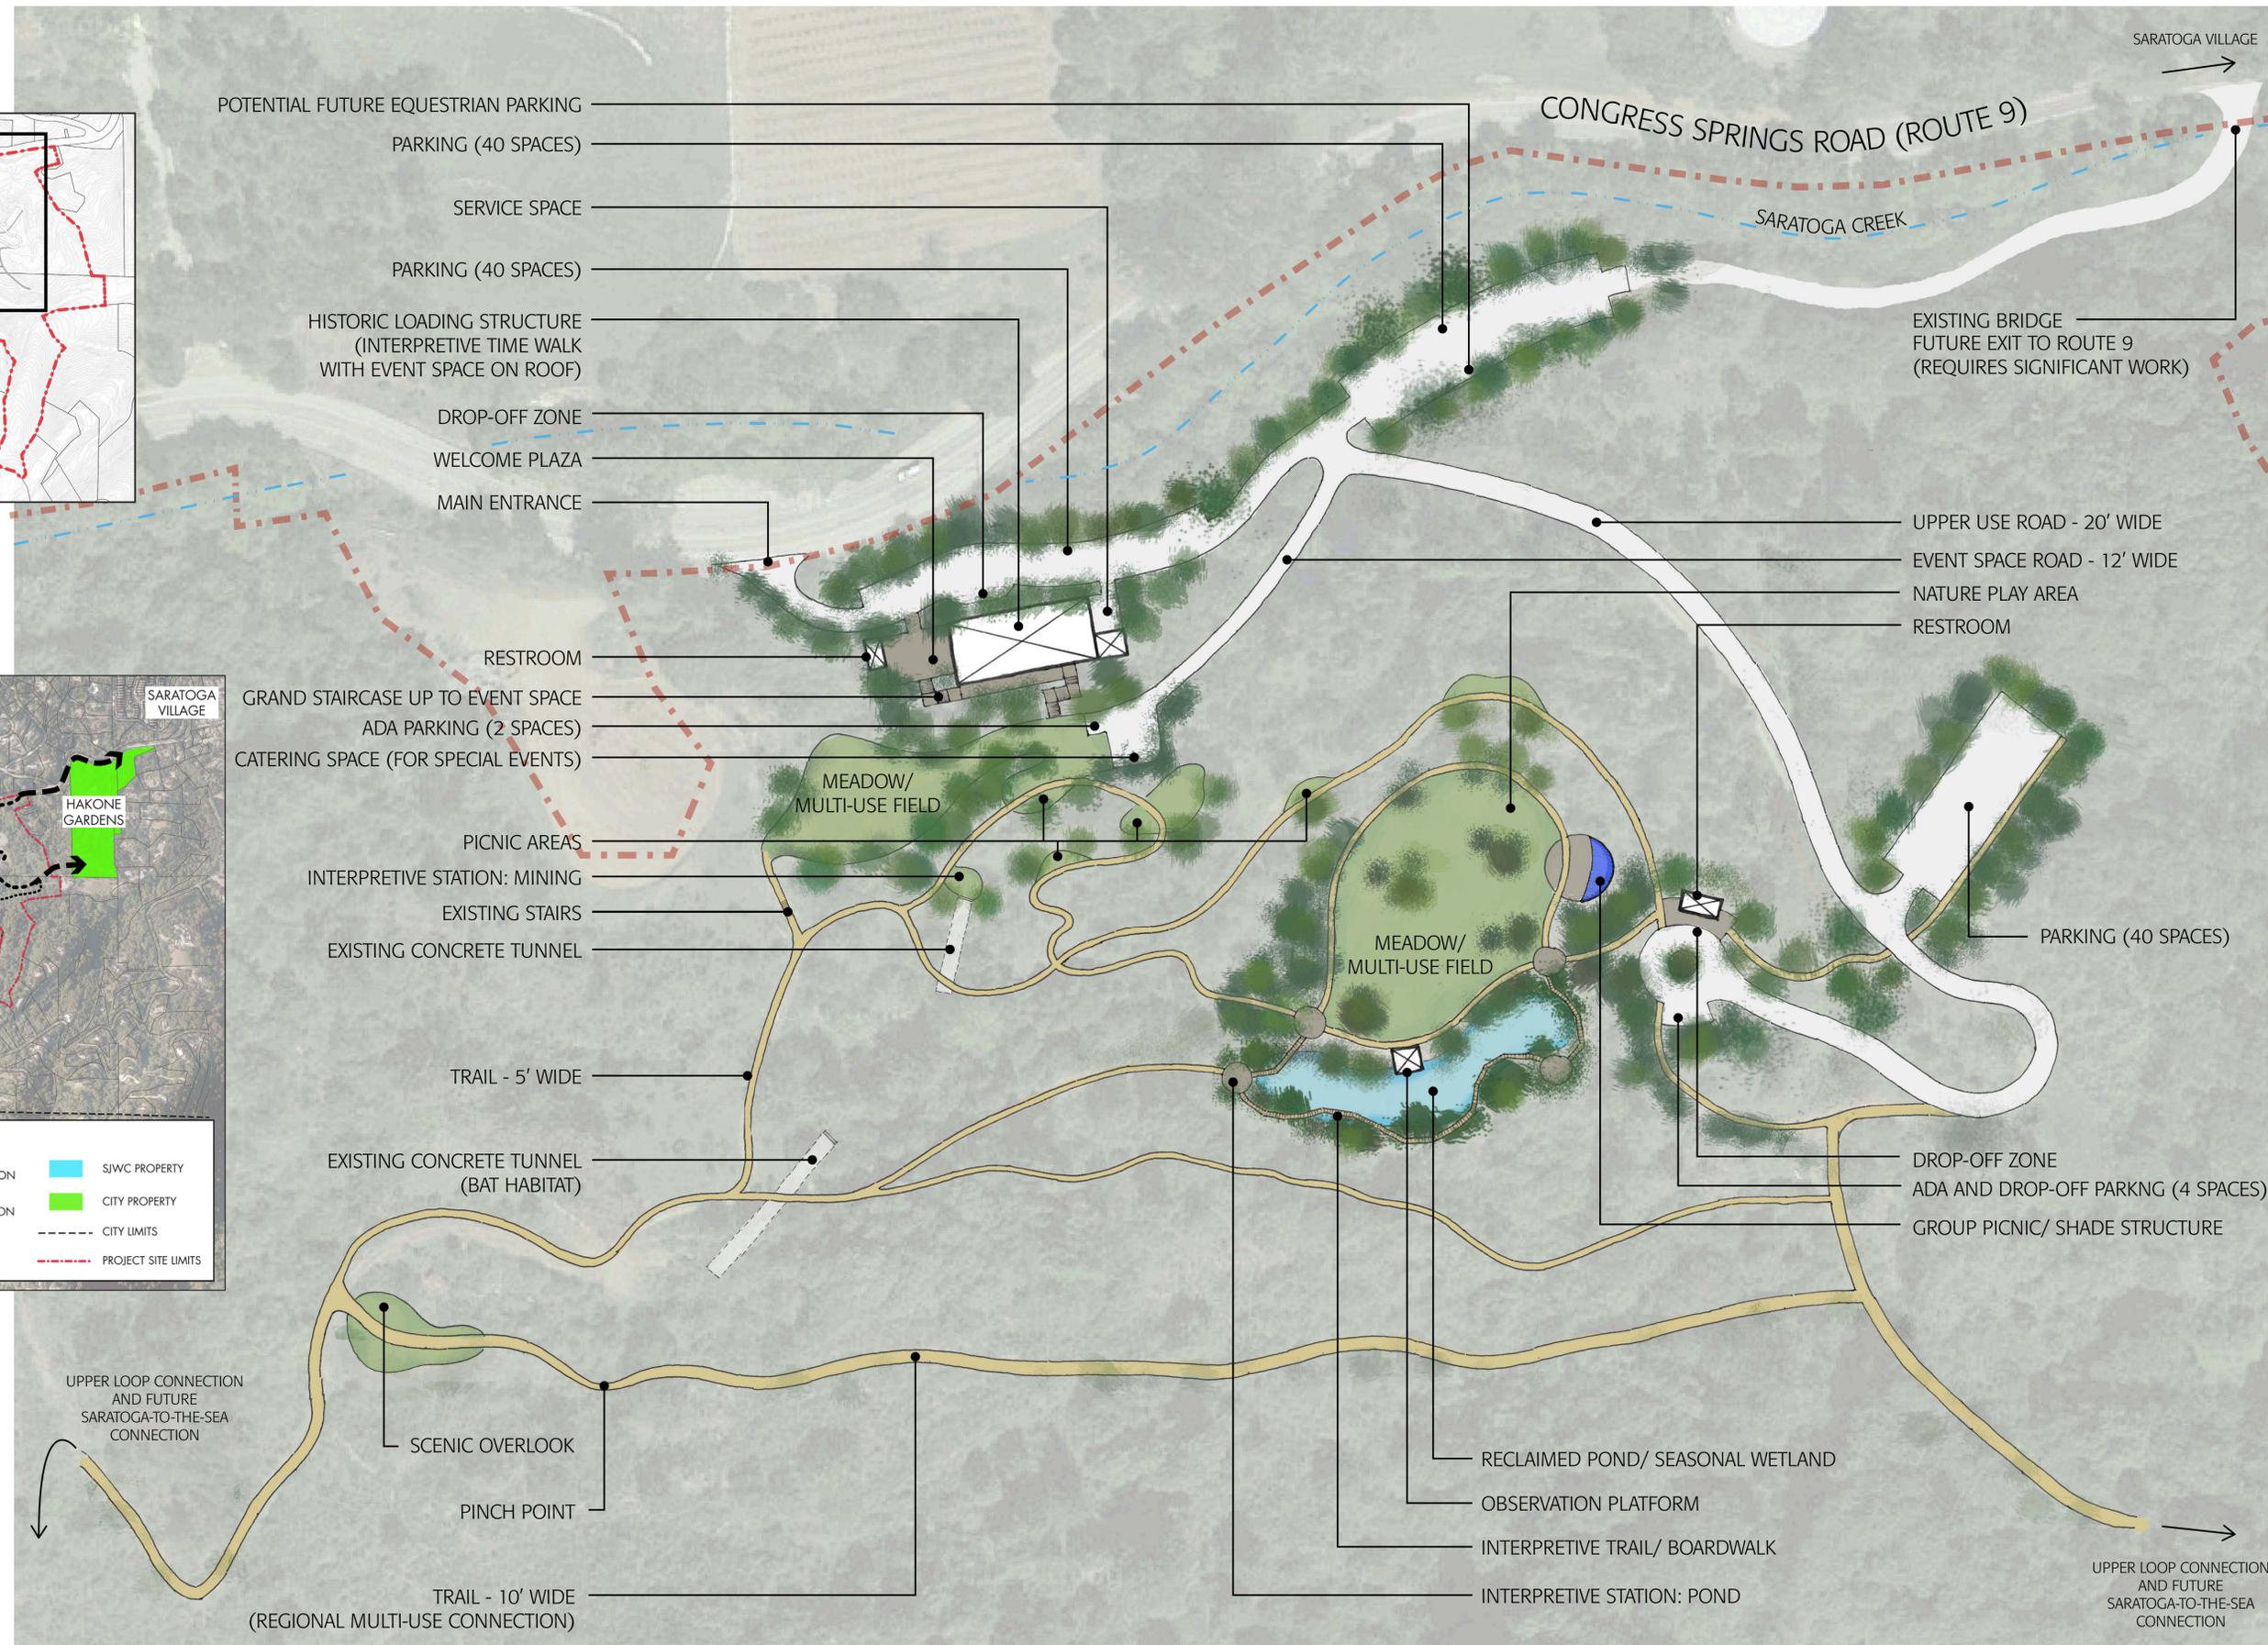

DRAFT CONCEPT PLAN

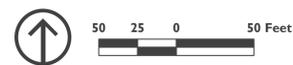


Community Workshop on 11/12/2013  
 Quarry Park Master Plan  
 Draft Concept




# QUARRY PARK MASTER PLAN


DRAFT CONCEPT PLAN

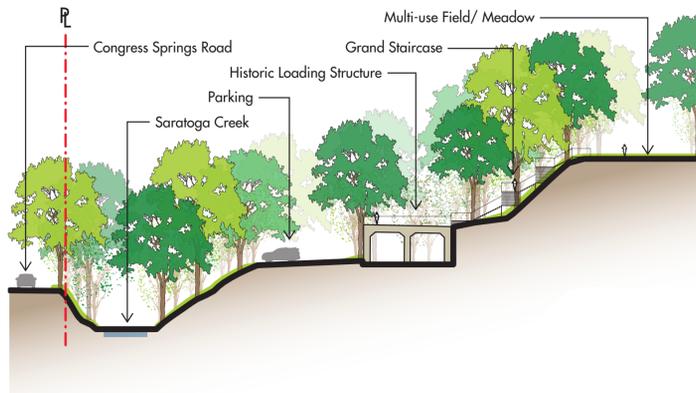


SECTION A: LOADING STRUCTURE (1"=40')

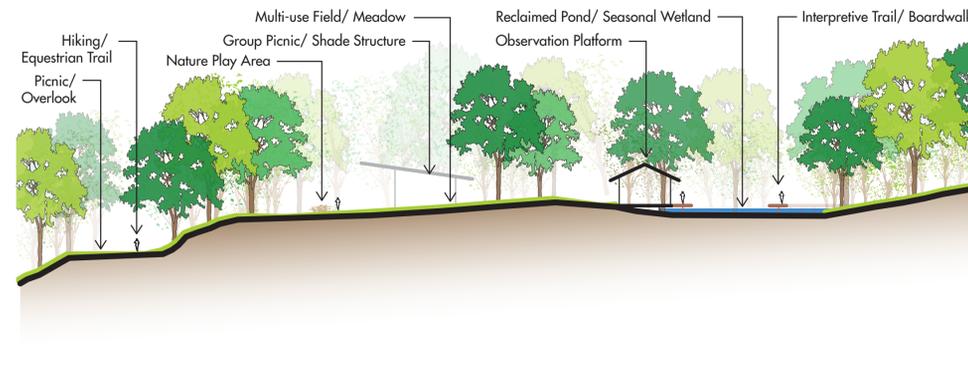

SECTION B: UPPER USE AREA (1"=40')

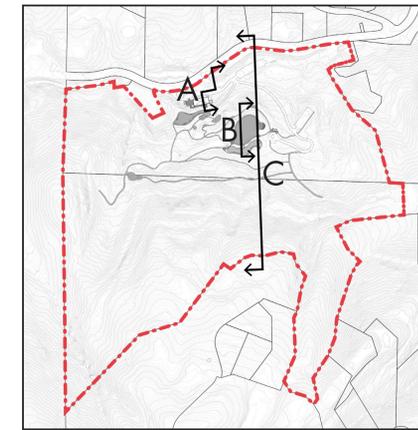

SECTION KEY

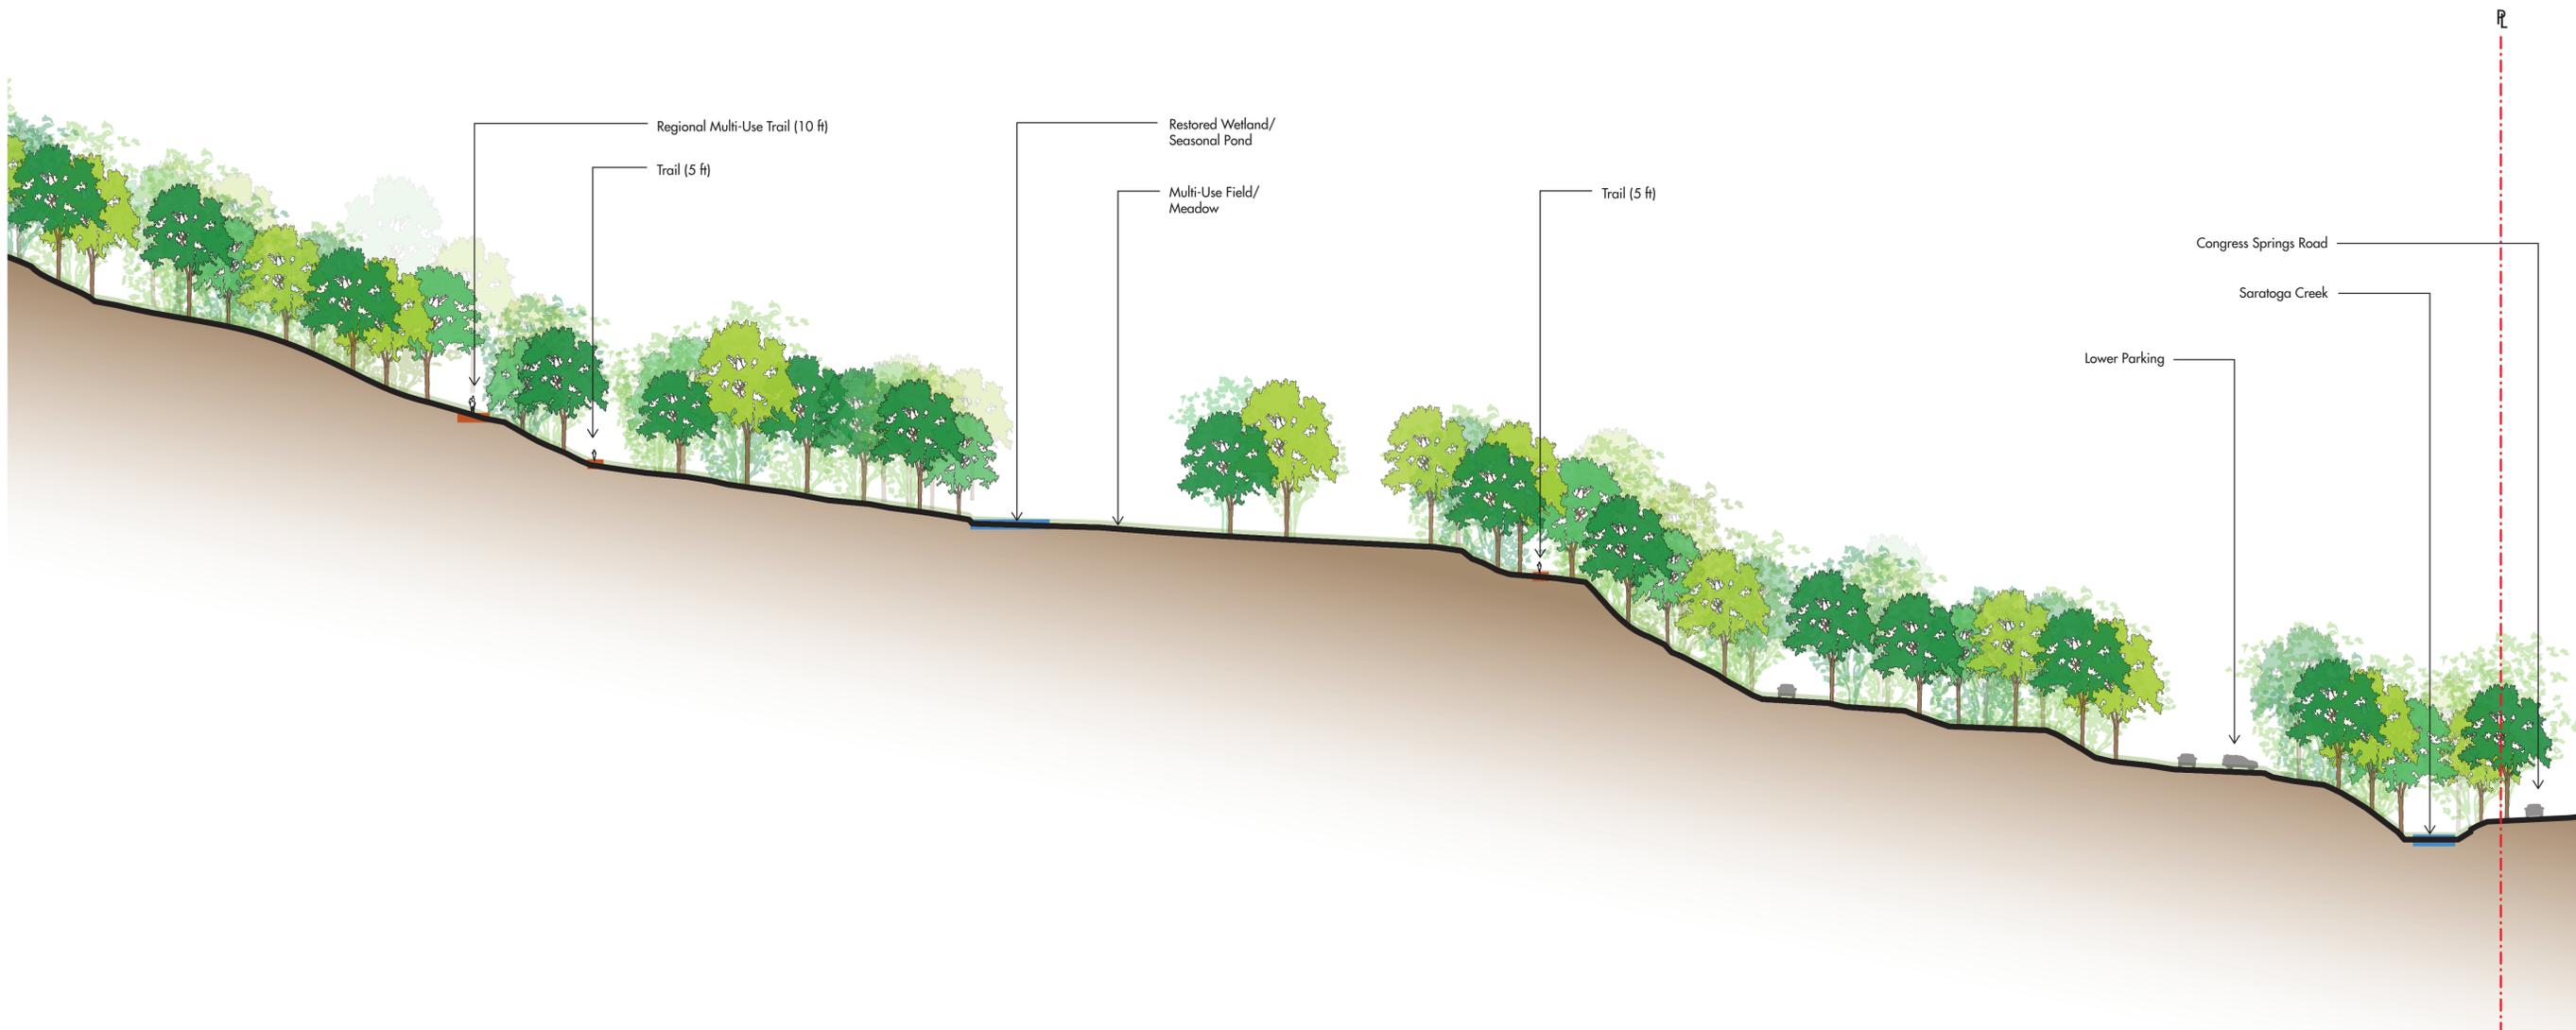

SECTION C: SITE TOPOGRAPHY (1"=40')

Community Workshop on 11/12/2013  
Quarry Park Master Plan  
Draft Concept

