

LEGEND:

-  REGIONAL ROUTE
-  LOCAL ROUTE
-  ROAD CLOSED
-  DETOUR SIGNAGE
-  TYPE II BARRICADE
-  CHANGEABLE MESSAGE SIGN
-  BRIDGE
-  FLAGGER



South Quito Rd Closed to Thru Traffic
DETOUR
 M4-10(R)

South Quito Rd Closed to Thru Traffic
DETOUR
 M4-10(L)

PORTABLE CHANGEABLE MESSAGE SIGN. PLACE TWO WEEKS BEFORE CONSTRUCTION. MESSAGE TO DISPLAY:

CONSTRUCTION STARTS MONDAY xx/xx/xxxx ON QUITO RD

DURING CONSTRUCTION:

CONSTRUCTION AHEAD S QUITO RD CLOSED


PORTABLE CHANGEABLE MESSAGE SIGN. PLACE TWO WEEKS BEFORE CONSTRUCTION. MESSAGE TO DISPLAY:

CONSTRUCTION STARTS MONDAY xx/xx/xxxx ON QUITO RD

DURING CONSTRUCTION:

CONSTRUCTION AHEAD S QUITO RD CLOSED

South Quito Rd Closed to Thru Traffic - Use Alternate Route
DETOUR
 M4-10(L)

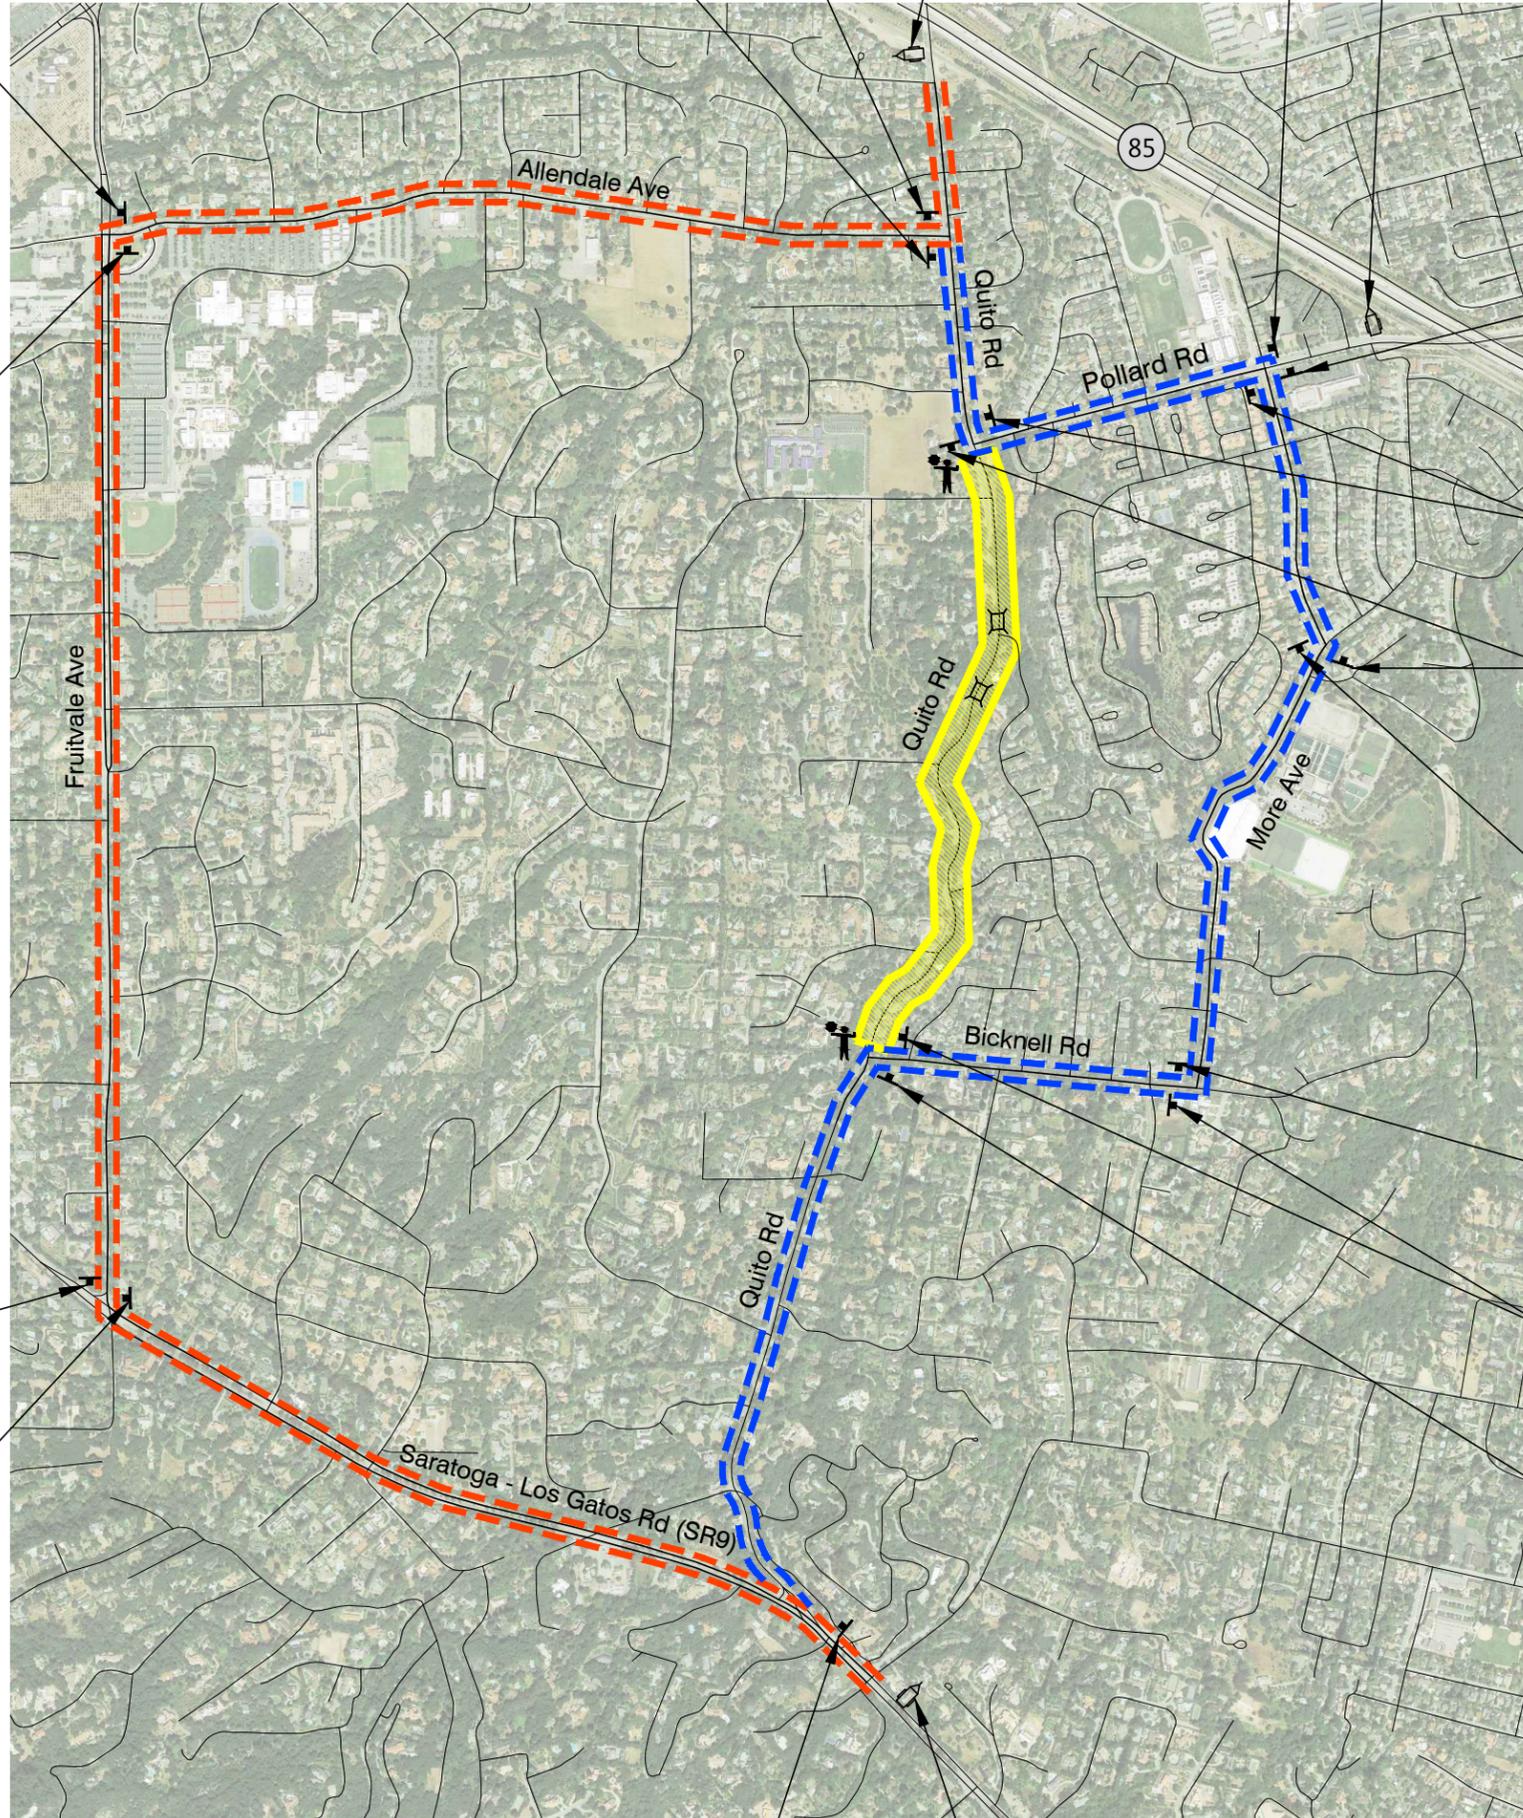

DETOUR
 M4-10(L)

DETOUR
 M4-10(R)

DETOUR
 M4-10(L)

DETOUR
 M4-10(R)

DETOUR
 M4-10(L)

DETOUR
 M4-10(R)

DETOUR
 M4-10(L)

DETOUR
 M4-10(R)

DETOUR
 M4-10(R)

DETOUR
 M4-10(L)

DETOUR
 M4-10(R)

Quito Rd Closed to Thru Traffic
DETOUR
 M4-10(L)

PORTABLE CHANGEABLE MESSAGE SIGN. PLACE TWO WEEKS BEFORE CONSTRUCTION. MESSAGE TO DISPLAY:

CONSTRUCTION STARTS MONDAY xx/xx/xxxx ON QUITO RD

DURING CONSTRUCTION:

CONSTRUCTION AHEAD QUITO RD CLOSED

CADD FILE: N:\PROJECTS\Other_Office_Projects\SJ_Projects\1025-446_Saratoga_NTME\Quito_Rd_Bridge_detour_exhibits\Quito_Bridge_detour.dwg Apr 07, 2014